




Notes:

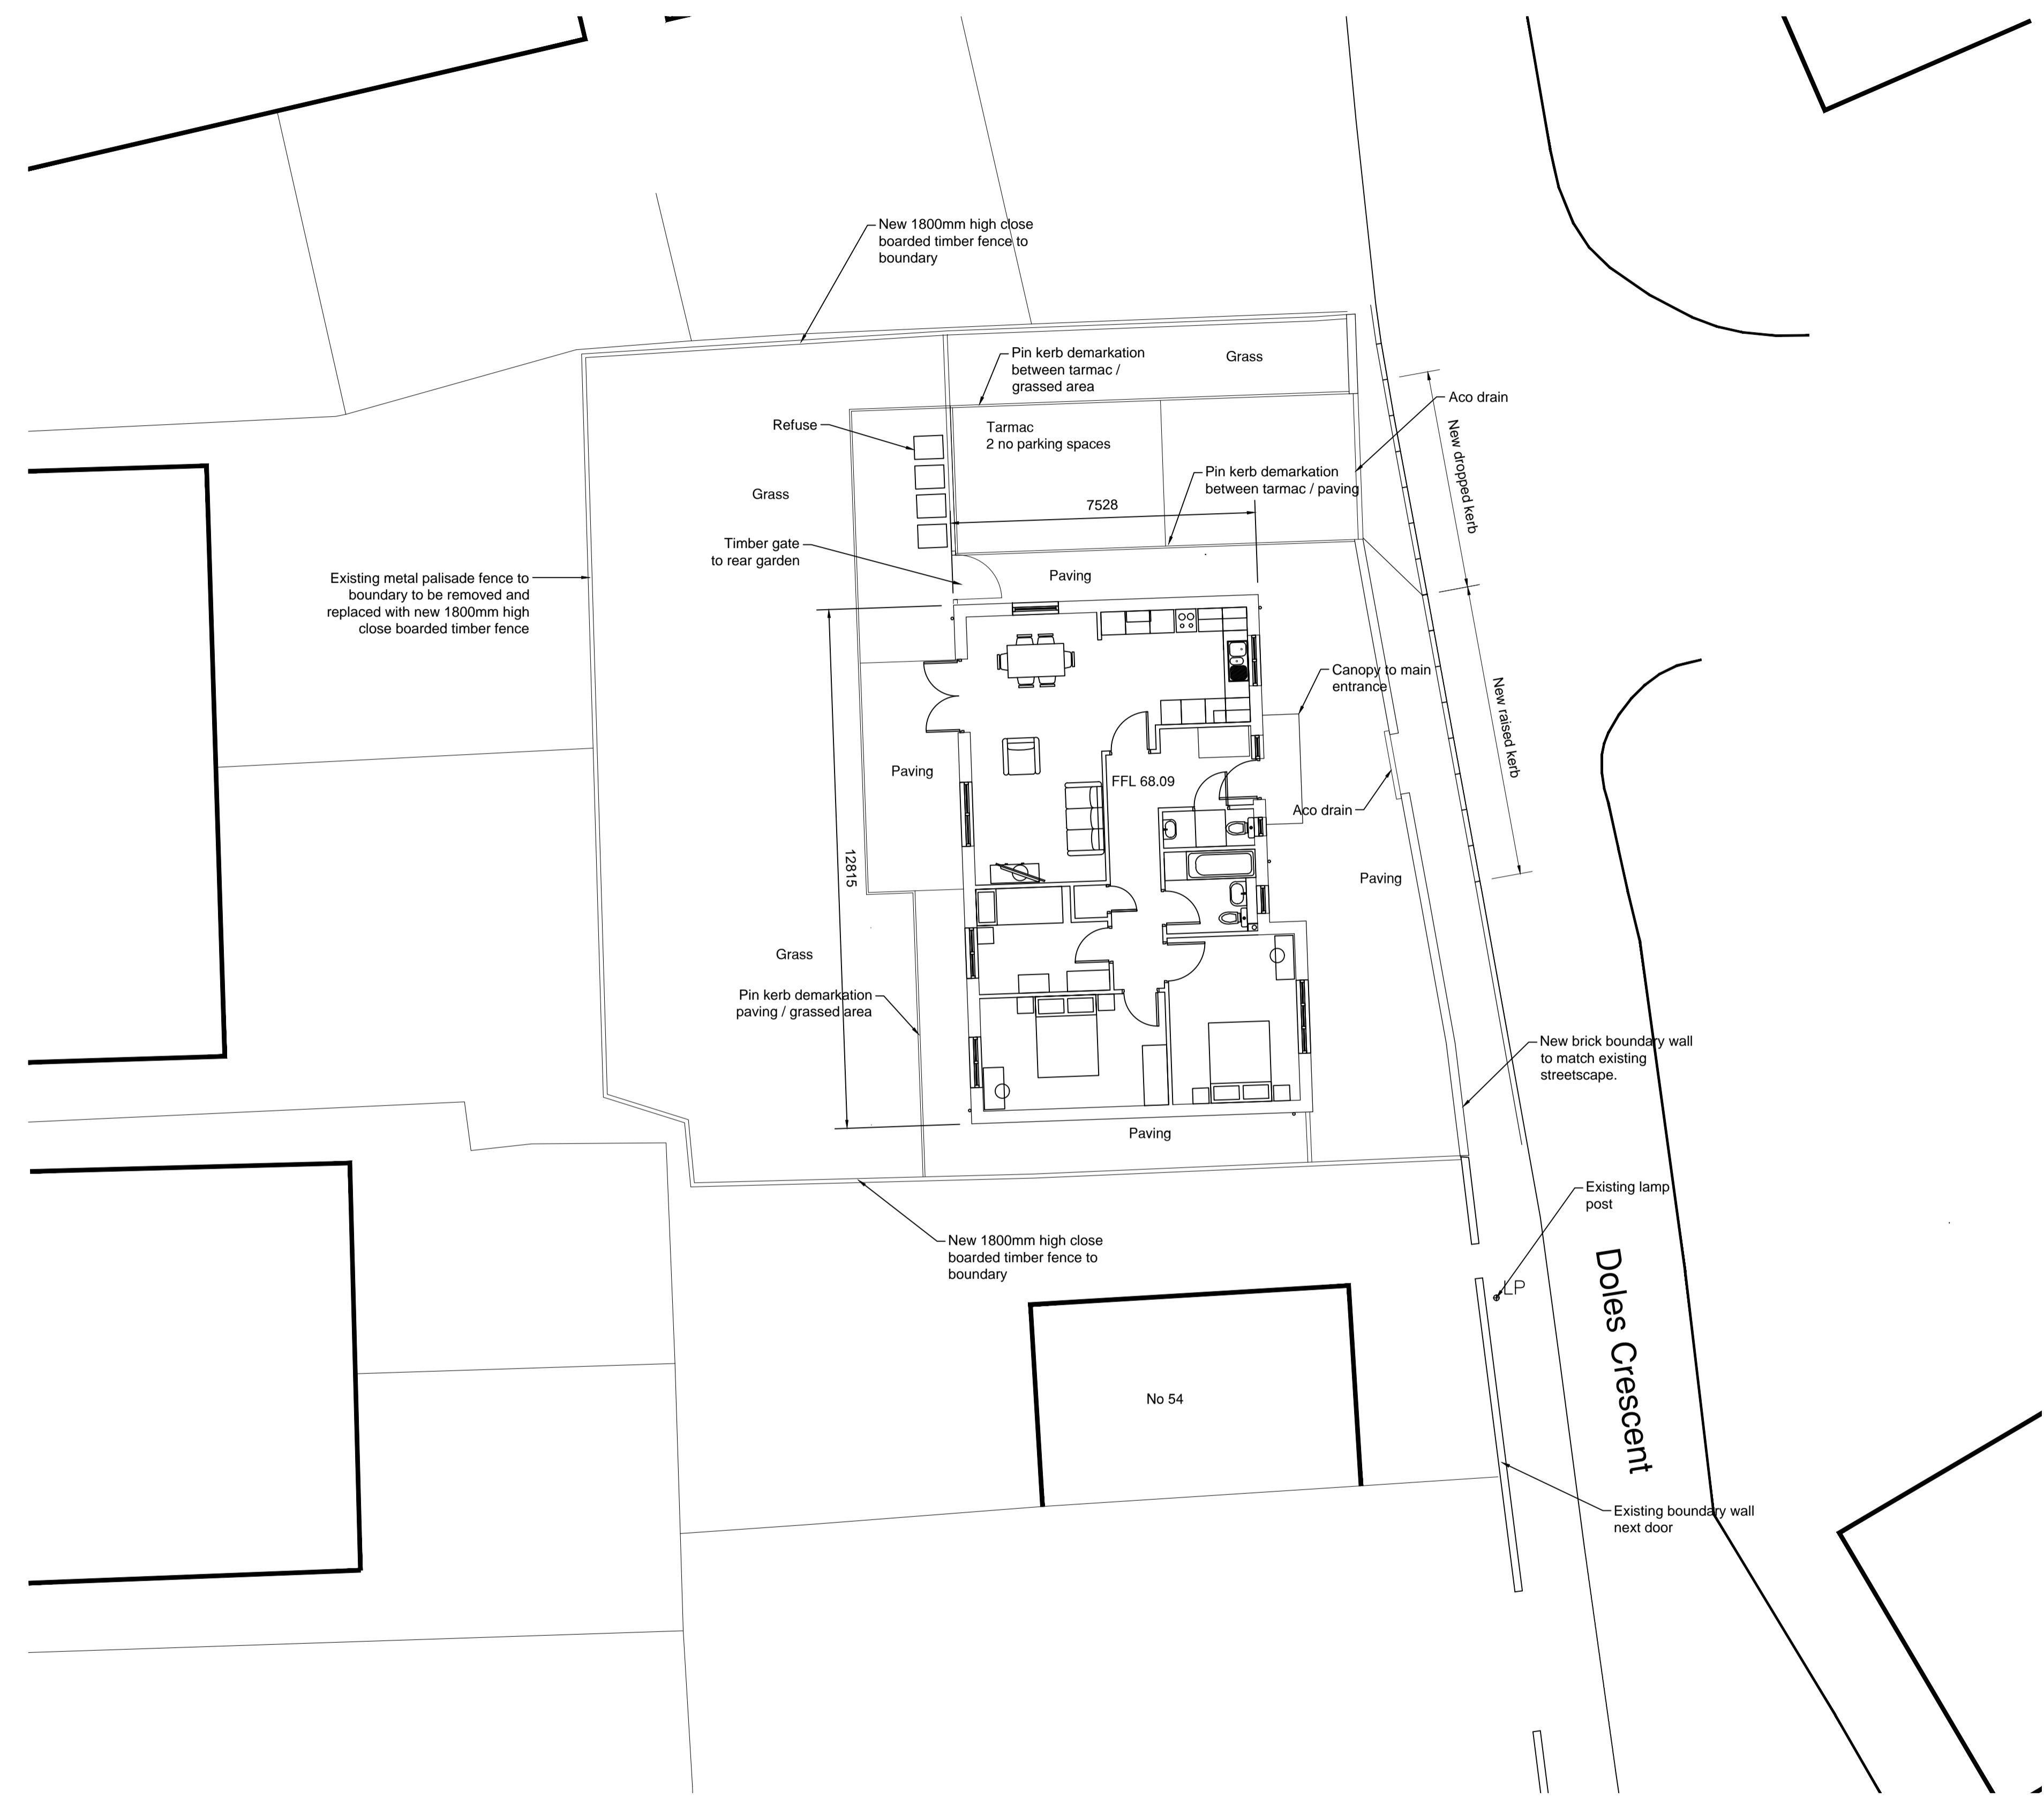

01 Site Plan
1:100

FIRST ISSUE: ISSUED FOR PLANNING. P1 PH 25.10.17 BST 25.10.17		THIS DRAWING IS PRODUCED FOR USE IN THIS PROJECT ONLY AND MAY NOT BE USED FOR ANY OTHER PURPOSE. NPS PROPERTY CONSULTANTS LTD ACCEPT NO LIABILITY FOR THE USE OF THIS DRAWING OTHER THAN THE PURPOSE FOR WHICH IT WAS INTENDED IN CONNECTION WITH THIS PROJECT AS RECORDED IN THE PURPOSE FOR ISSUE AND FILE STATUS CODE. THIS DRAWING MAY NOT BE REPRODUCED IN ANY FORM WITHOUT PRIOR WRITTEN AGREEMENT OF NPS PROPERTY CONSULTANTS LTD. © CROWN COPYRIGHT AND DATABASE RIGHTS 2017 ORDNANCE SURVEY LICENCE NUMBER 100022264		RESPONSIBILITY IS NOT ACCEPTED FOR OTHERS SCALING DIRECTLY FROM THIS DRAWING. DO NOT SCALE FROM THIS DRAWING. USE WRITTEN DIMENSIONS ONLY.		CLIENT Berneslai Homes		PROJECT Royston Bungalow Development		SCALES 1:100		DISCIPLINE ARCHITECT		PROJECT NUMBER 17-1-1283	
COMMENT REV DRAWN DATE CHECKED DATE APPROVED DATE		ORIGINAL SHEET SIZE A1		TITLE Doles Crescent Proposed Site Plan		STATUS CODE S2		PURPOSE OF ISSUE PLANNING APPROVAL		REV CODE P1		DRAWN BY PHhepp		NPS Barnsley Ltd Gateway Plaza, Sackville St, Barnsley, South Yorkshire, S70 2RD. Tel: 01226 774605, Email: barnsley@nps.co.uk, web: www.nps.co.uk Date Printed: 25 October 2017 12:03:45 © COPYRIGHT NPS GROUP 2017	

File Path: G:\Working Documentation - Projects\Design Folder\2017_Projects\07-17-17-1283 Muaddeed, Manor Grove & West End Ave\2_02_Drawing\1_0_Architect\04_Sheet\171283 NPS-XX-05-K0-A-111-ProposedSitePlan\04-Dwg-S2-P1.dwg, Saved: 25 October 2017 12:03:03, By: Taylor, Ben