


REV.	REVISION NOTES	DATE
A	PROPOSED SITE PLAN	22.12.20

- NOTES**
1. FINISHED FLOOR LEVELS (FFL's) IN METRES
 2. EXISTING GROUND LEVELS (EGL's) IN METRES
 3. THIS DRAWING IS FOR INDICATIVE PURPOSES ONLY
 4. THIS DRAWING IS TO BE READ IN CONJUNCTION WITH FREESTYLE DRAWINGS AND DETAILS

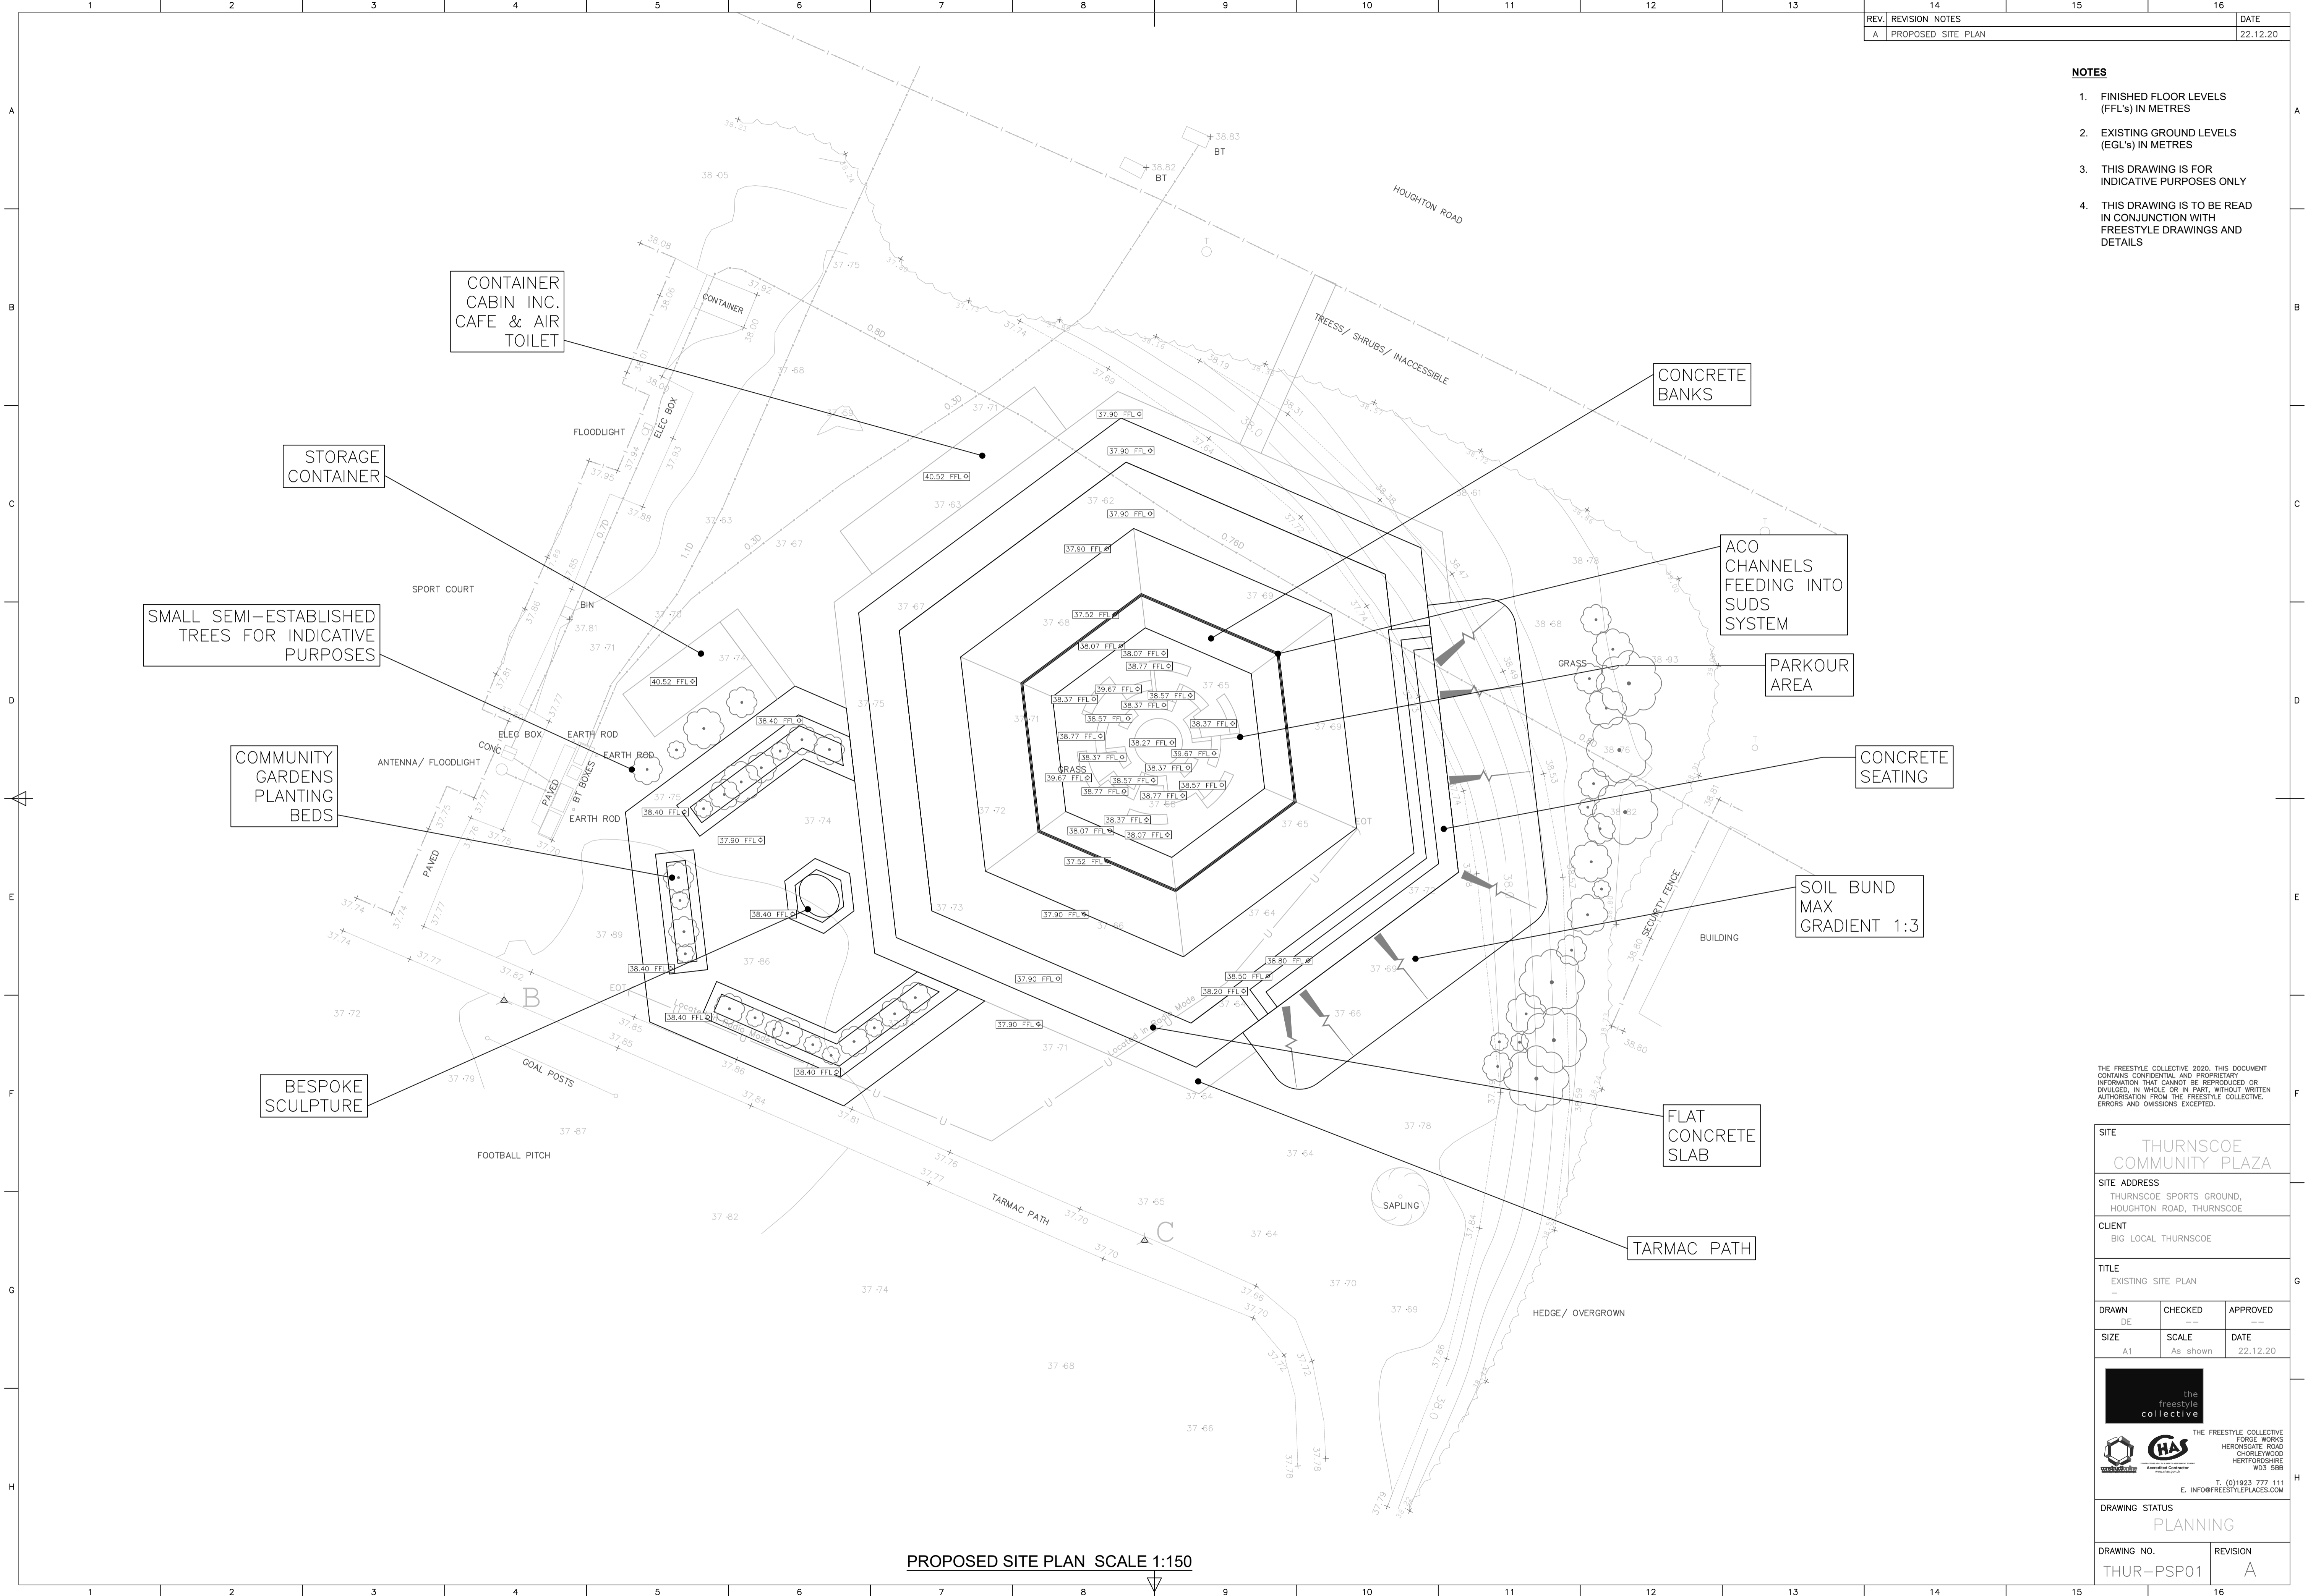

PROPOSED SITE PLAN SCALE 1:150

THE FREESTYLE COLLECTIVE 2020. THIS DOCUMENT CONTAINS CONFIDENTIAL AND PROPRIETARY INFORMATION THAT CANNOT BE REPRODUCED OR DIVULGED, IN WHOLE OR IN PART, WITHOUT WRITTEN AUTHORIZATION FROM THE FREESTYLE COLLECTIVE. ERRORS AND OMISSIONS EXCEPTED.

SITE		
THURNSCOE COMMUNITY PLAZA		
SITE ADDRESS		
THURNSCOE SPORTS GROUND, HOUGHTON ROAD, THURNSCOE		
CLIENT		
BIG LOCAL THURNSCOE		
TITLE		
EXISTING SITE PLAN		
DRAWN	CHECKED	APPROVED
DE	---	---
SIZE	SCALE	DATE
A1	As shown	22.12.20
<small>THE FREESTYLE COLLECTIVE FORGE WORKS HERONGATE ROAD CHORLEYWOOD HERTFORDSHIRE WD3 5BB T. (0)1923 777 111 INFO@FREESTYLEPLACES.COM</small>		
DRAWING STATUS		
PLANNING		
DRAWING NO.	REVISION	
THUR-PSP01	A	