



Proposed Basement Floor Plan (No works proposed)

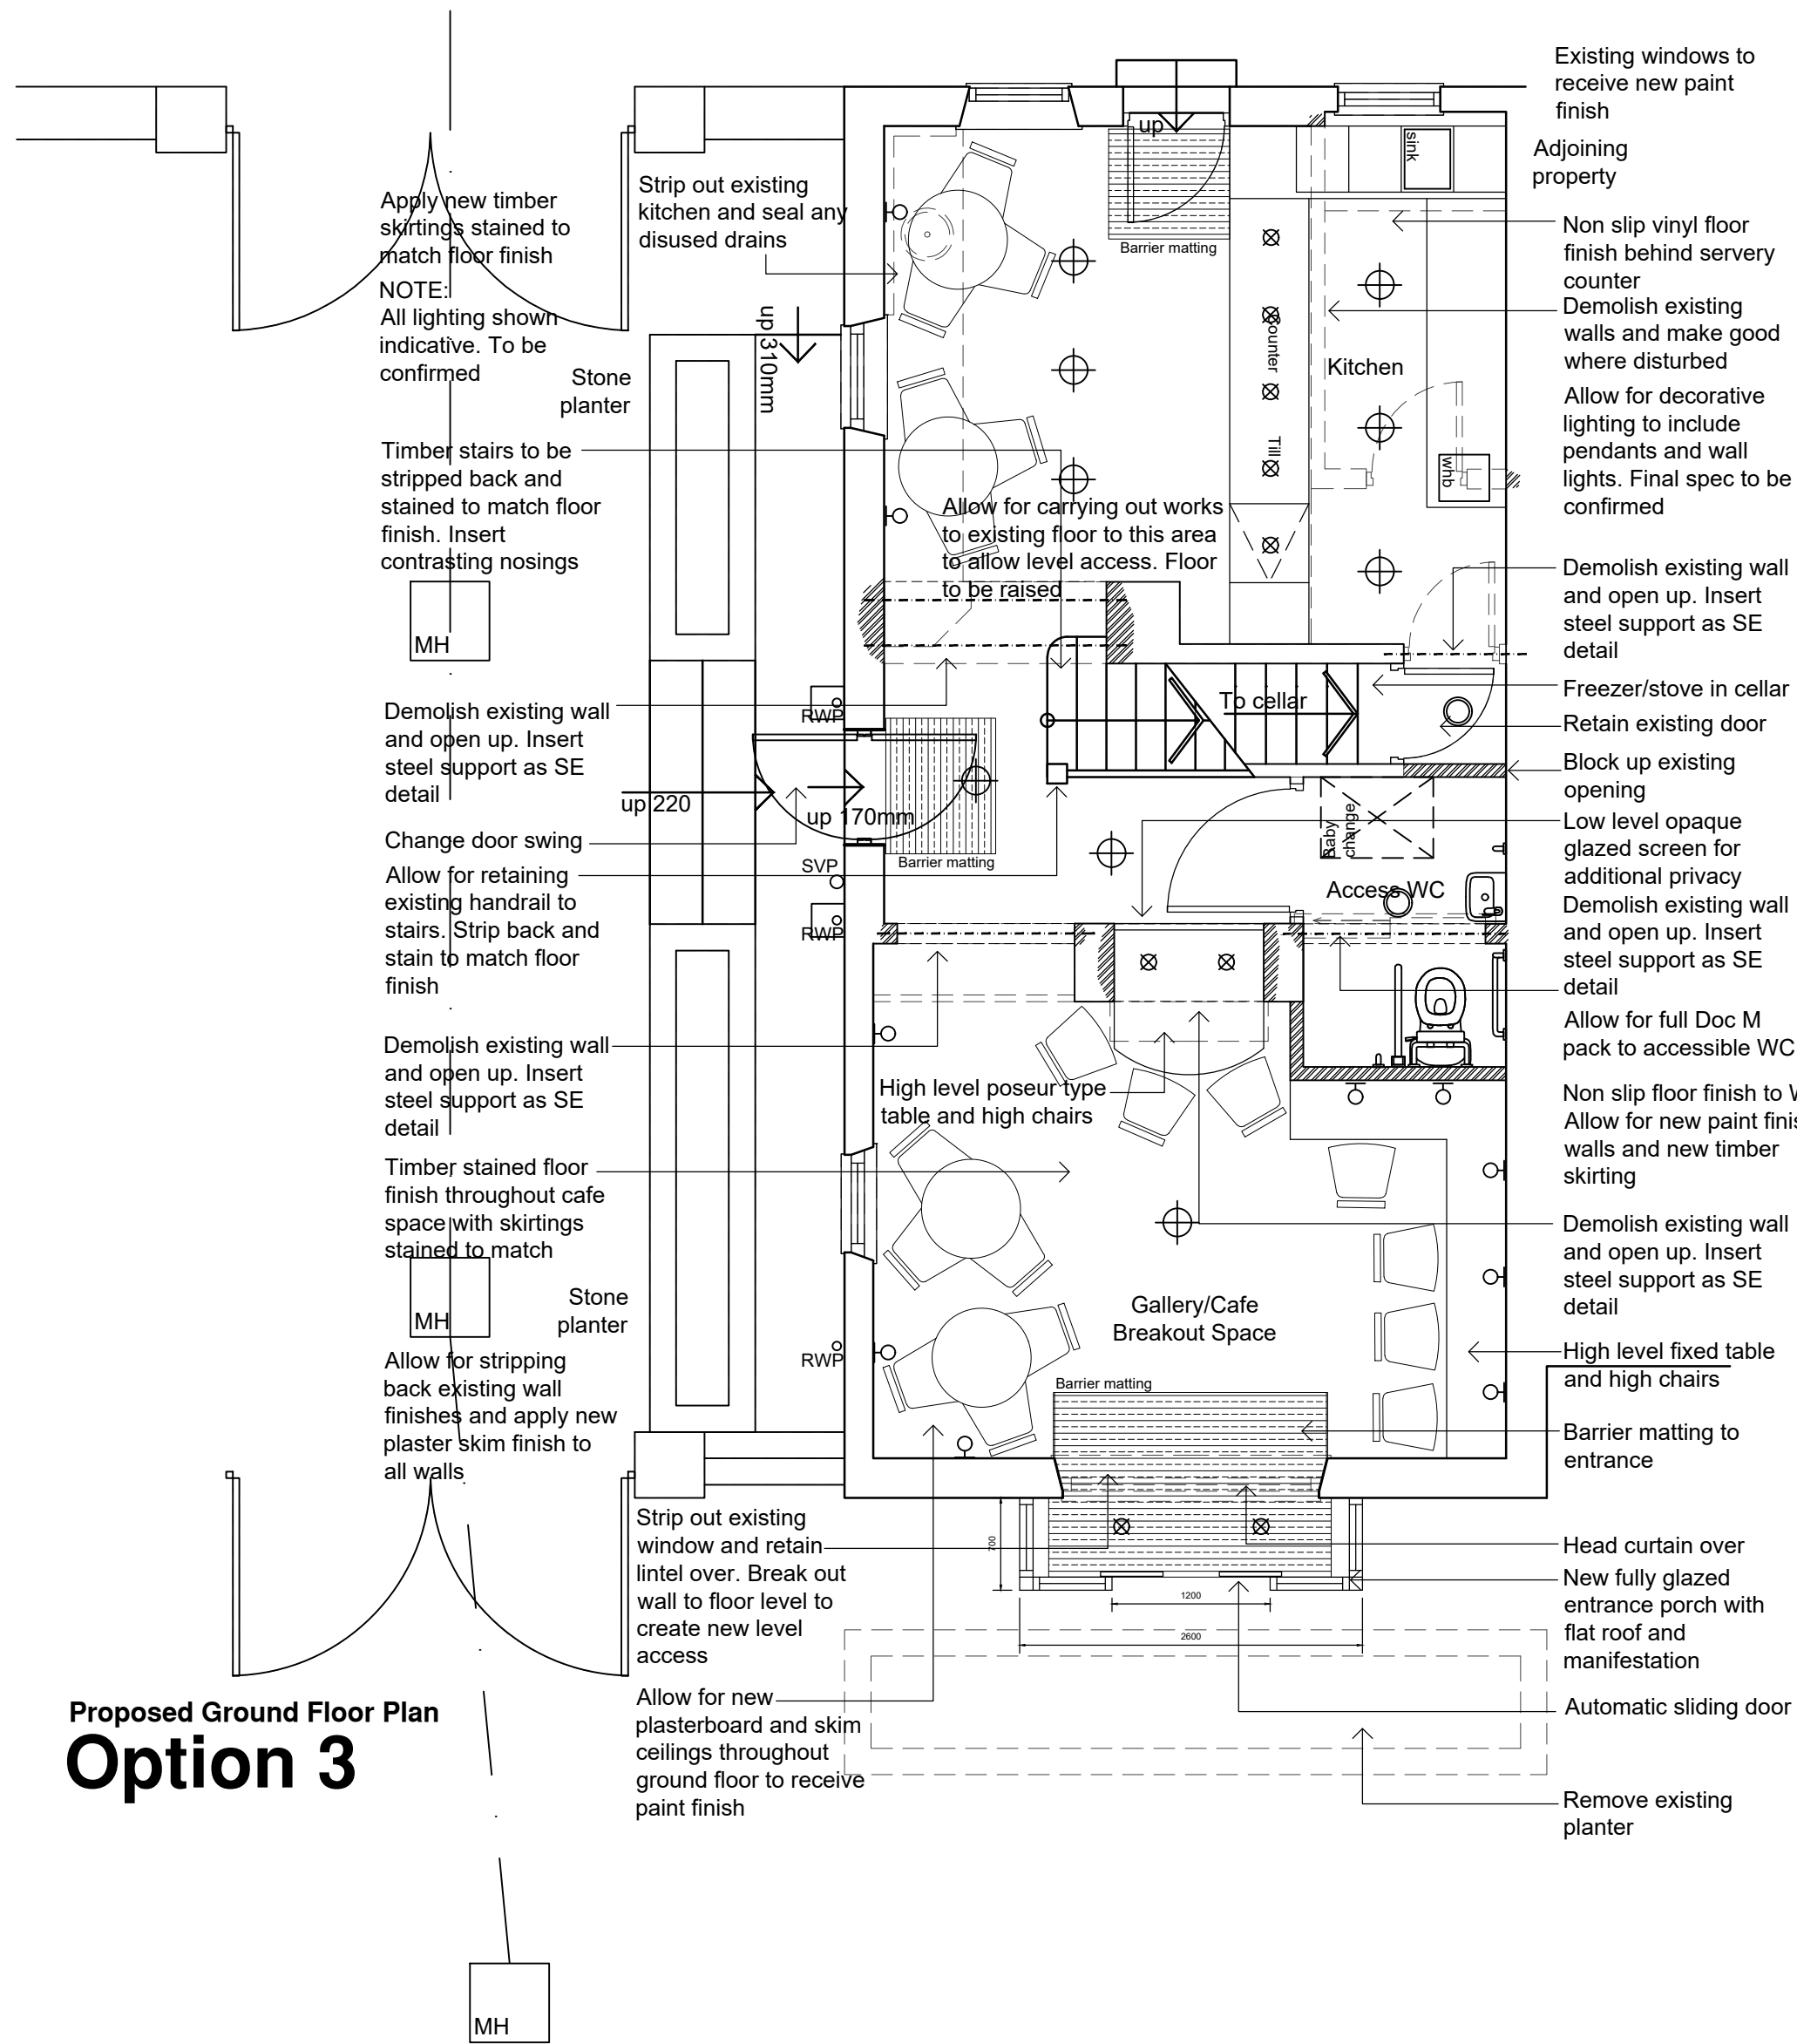


Proposed Ground Floor Plan
Option 3

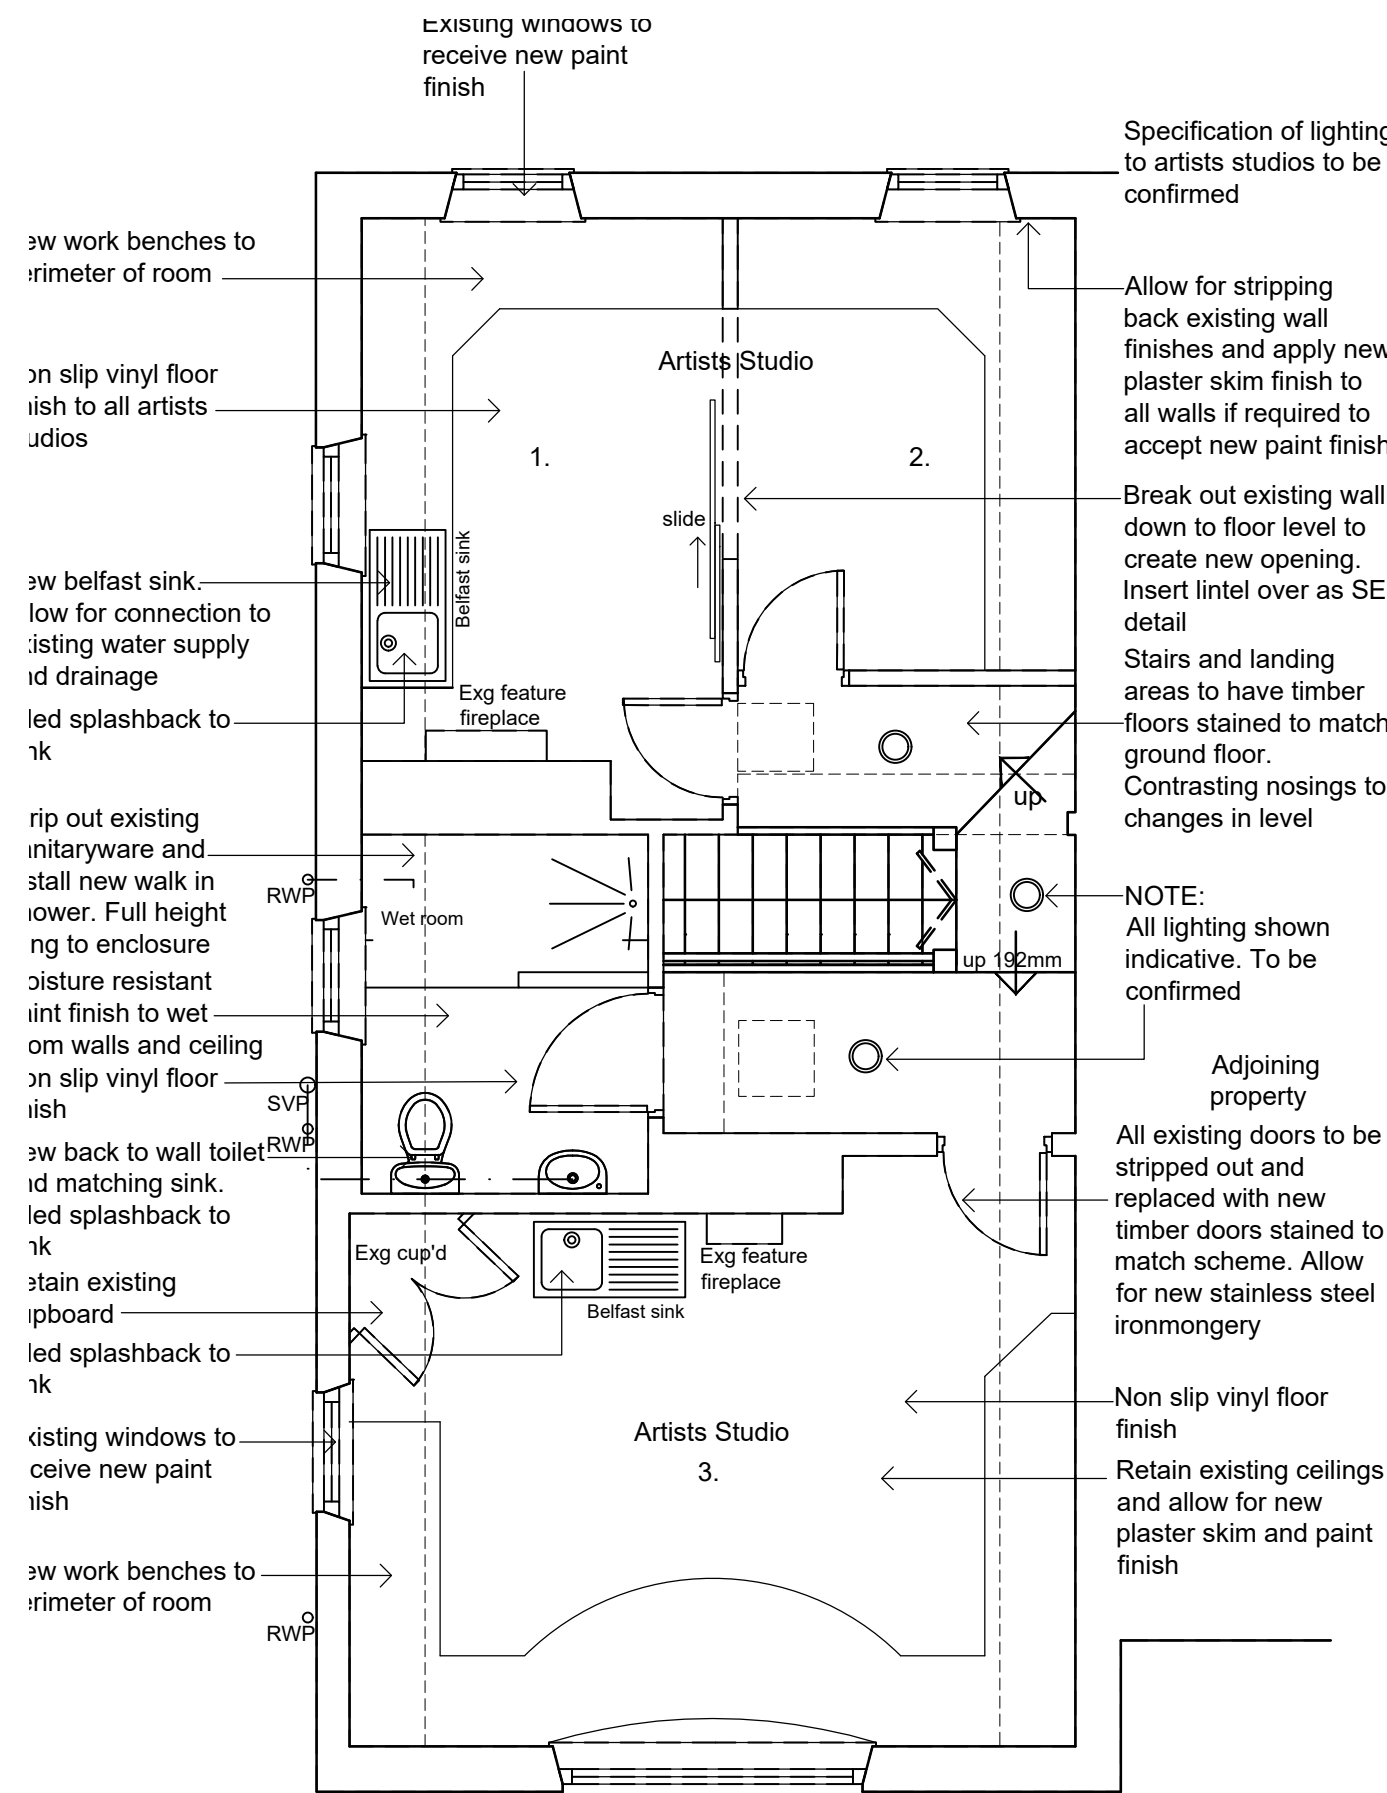

Proposed First Floor Plan

RESPONSIBILITY IS NOT ACCEPTED FOR OTHERS SCALING DIRECTLY FROM THIS DRAWING. DO NOT SCALE FROM THIS DRAWING, USE WRITTEN DIMENSIONS ONLY.

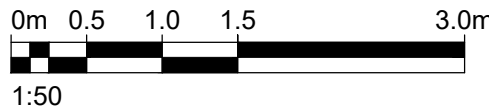

ORIGINAL SHEET SIZE
A1

THIS DRAWING IS PRODUCED FOR USE IN THIS PROJECT ONLY AND MAY NOT BE USED FOR ANY OTHER PURPOSE. THE ORIGINATOR ACCEPTS NO LIABILITY FOR THE USE OF THIS DRAWING OTHER THAN THE PURPOSE FOR WHICH IT WAS INTENDED IN CONNECTION WITH THIS PROJECT AS RECORDED IN THE 'PURPOSE FOR ISSUE' AND 'FILE STATUS CODE'.

THIS DRAWING MAY NOT BE REPRODUCED IN ANY FORM WITHOUT PRIOR WRITTEN AGREEMENT.
© CROWN COPYRIGHT AND DATABASE RIGHTS -- ORDNANCE SURVEY LICENCE NUMBER 100022264

KEY PLAN



NOTES

Rev	Description	Date
P1	First Issue	12.11.18
P2	Layout amended to option 3	28.11.18

CLIENT

Barnsley MBC

PROJECT

Cooper Cottage Studio and Gallery

TITLE

Proposed Plans

SCALE

1:100

DISCIPLINE

ARCHITECT

PROJECT NUMBER

19-1-1116

DRAWING NUMBER

NPS-XX-PL-XX-A-Zz_70_60_X-040

REV CODE

P 2

STATUS CODE

S0

PURPOSE OF ISSUE

PRELIMINARY

Drawn

LG

Checked

XX

Approved

XX



NPS Barnsley Ltd
Gateway Plaza, Sackville St, Barnsley, South Yorkshire, S70 2RL
Tel: 01226 774605, Email: barnsley@nps.co.uk, web: www.nps.co.uk