
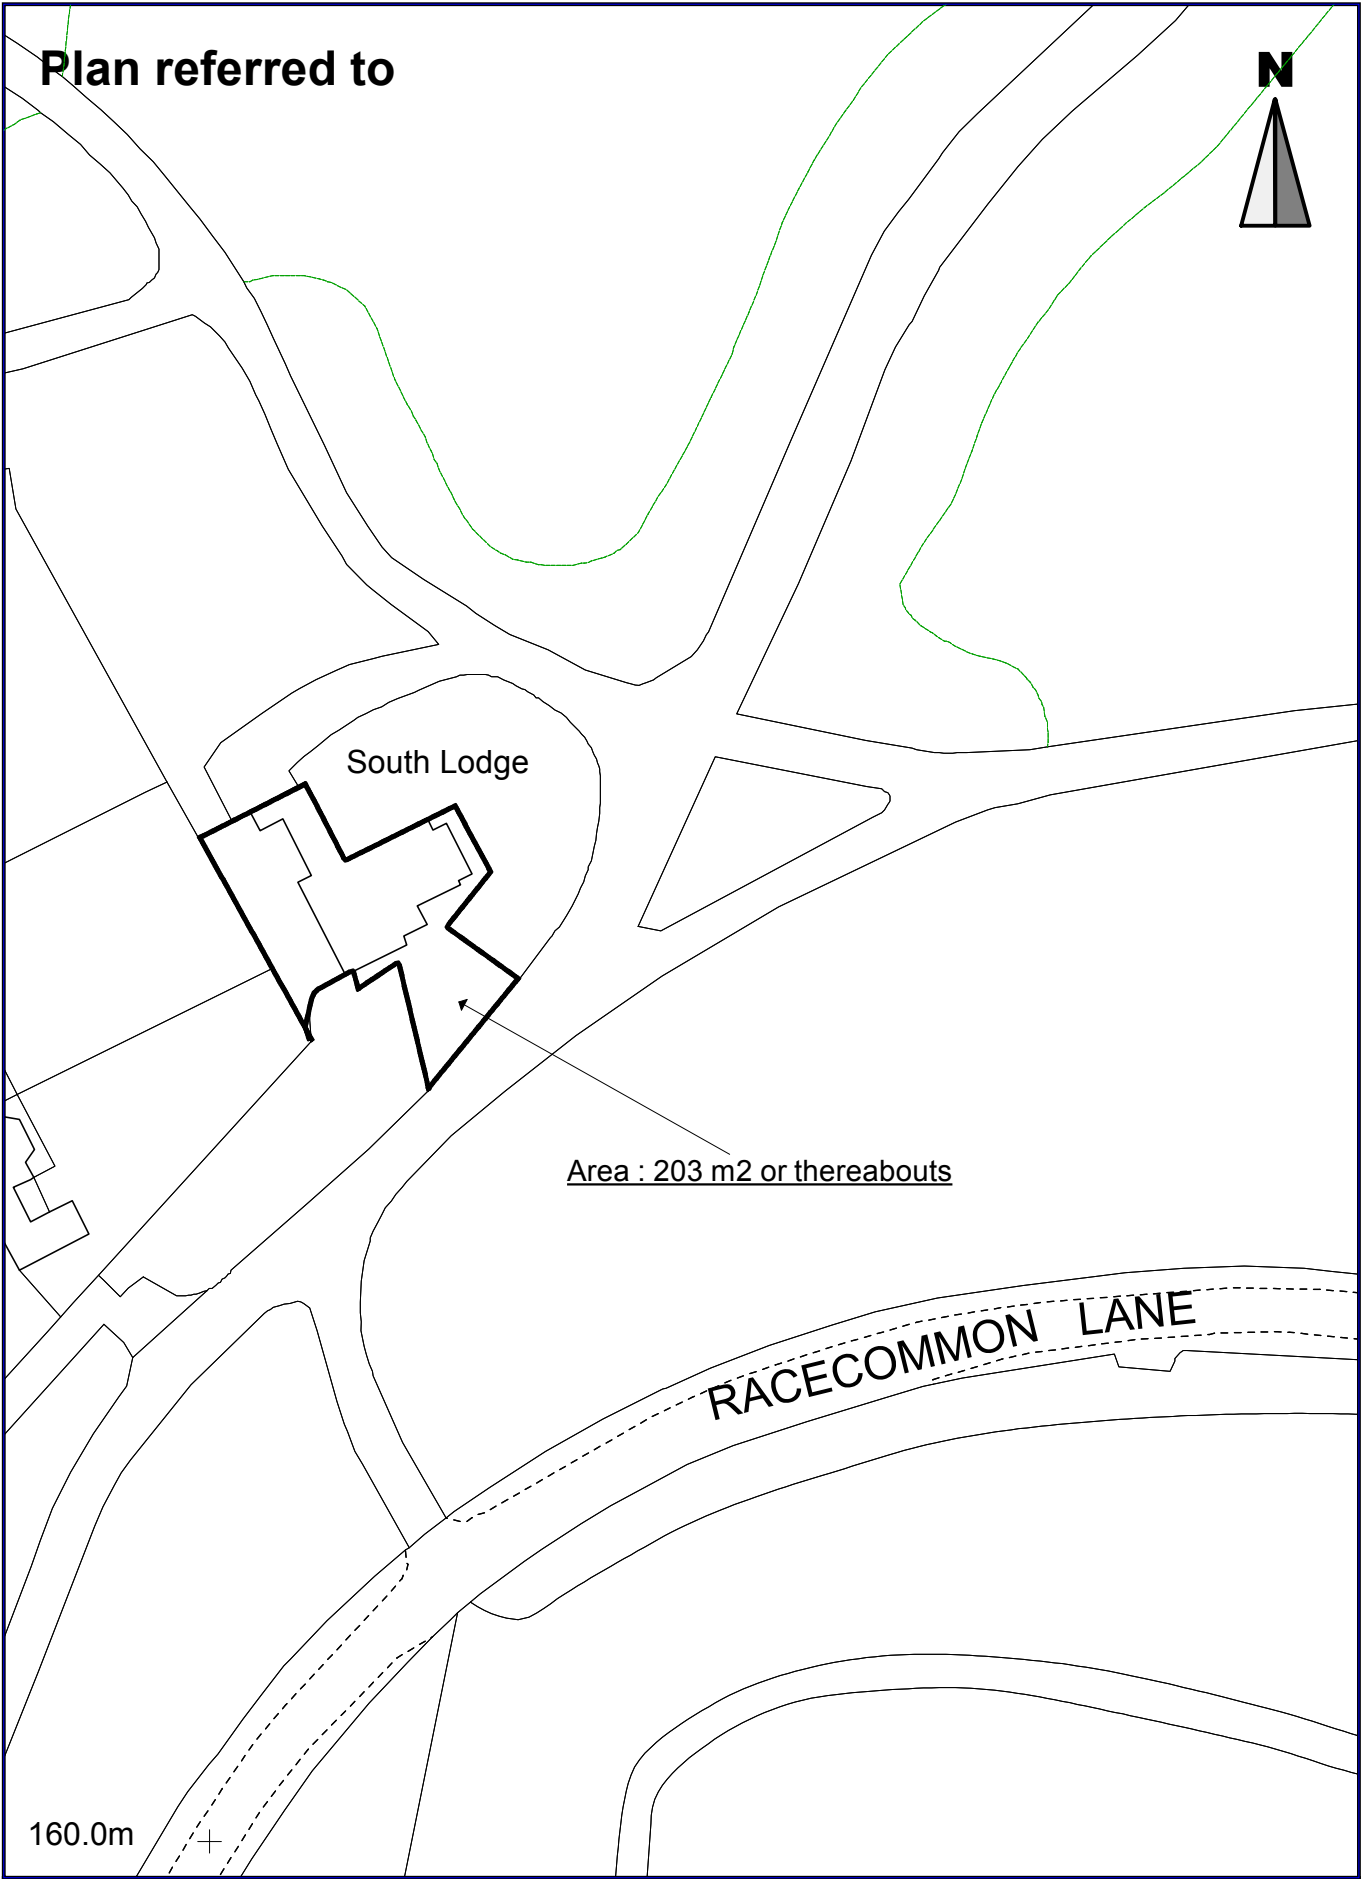


Plan referred to

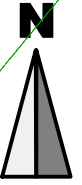

South Lodge

Area : 203 m2 or thereabouts

RACECOMMON LANE

160.0m

Reproduced from the Ordnance Survey mapping with the permission of Her Majesty's Stationery Office. © Crown Copyright. Unauthorised reproduction infringes Crown Copyright and may lead to prosecution or civil proceedings.

Licence number 100022264

Drwg no: SH5934d

Date: 19/07/2016

Scale 1: 500

Drawing Title :

South Lodge
Locke Park Barnsley



Strategic Property and Procurement/Asset Management
PO Box 634, Barnsley, S70 9GG

e-mail: Assetmanagement@barnsley.gov.uk
website: www.barnsley.gov.uk