


**Plan referred to  
HIGHAM**

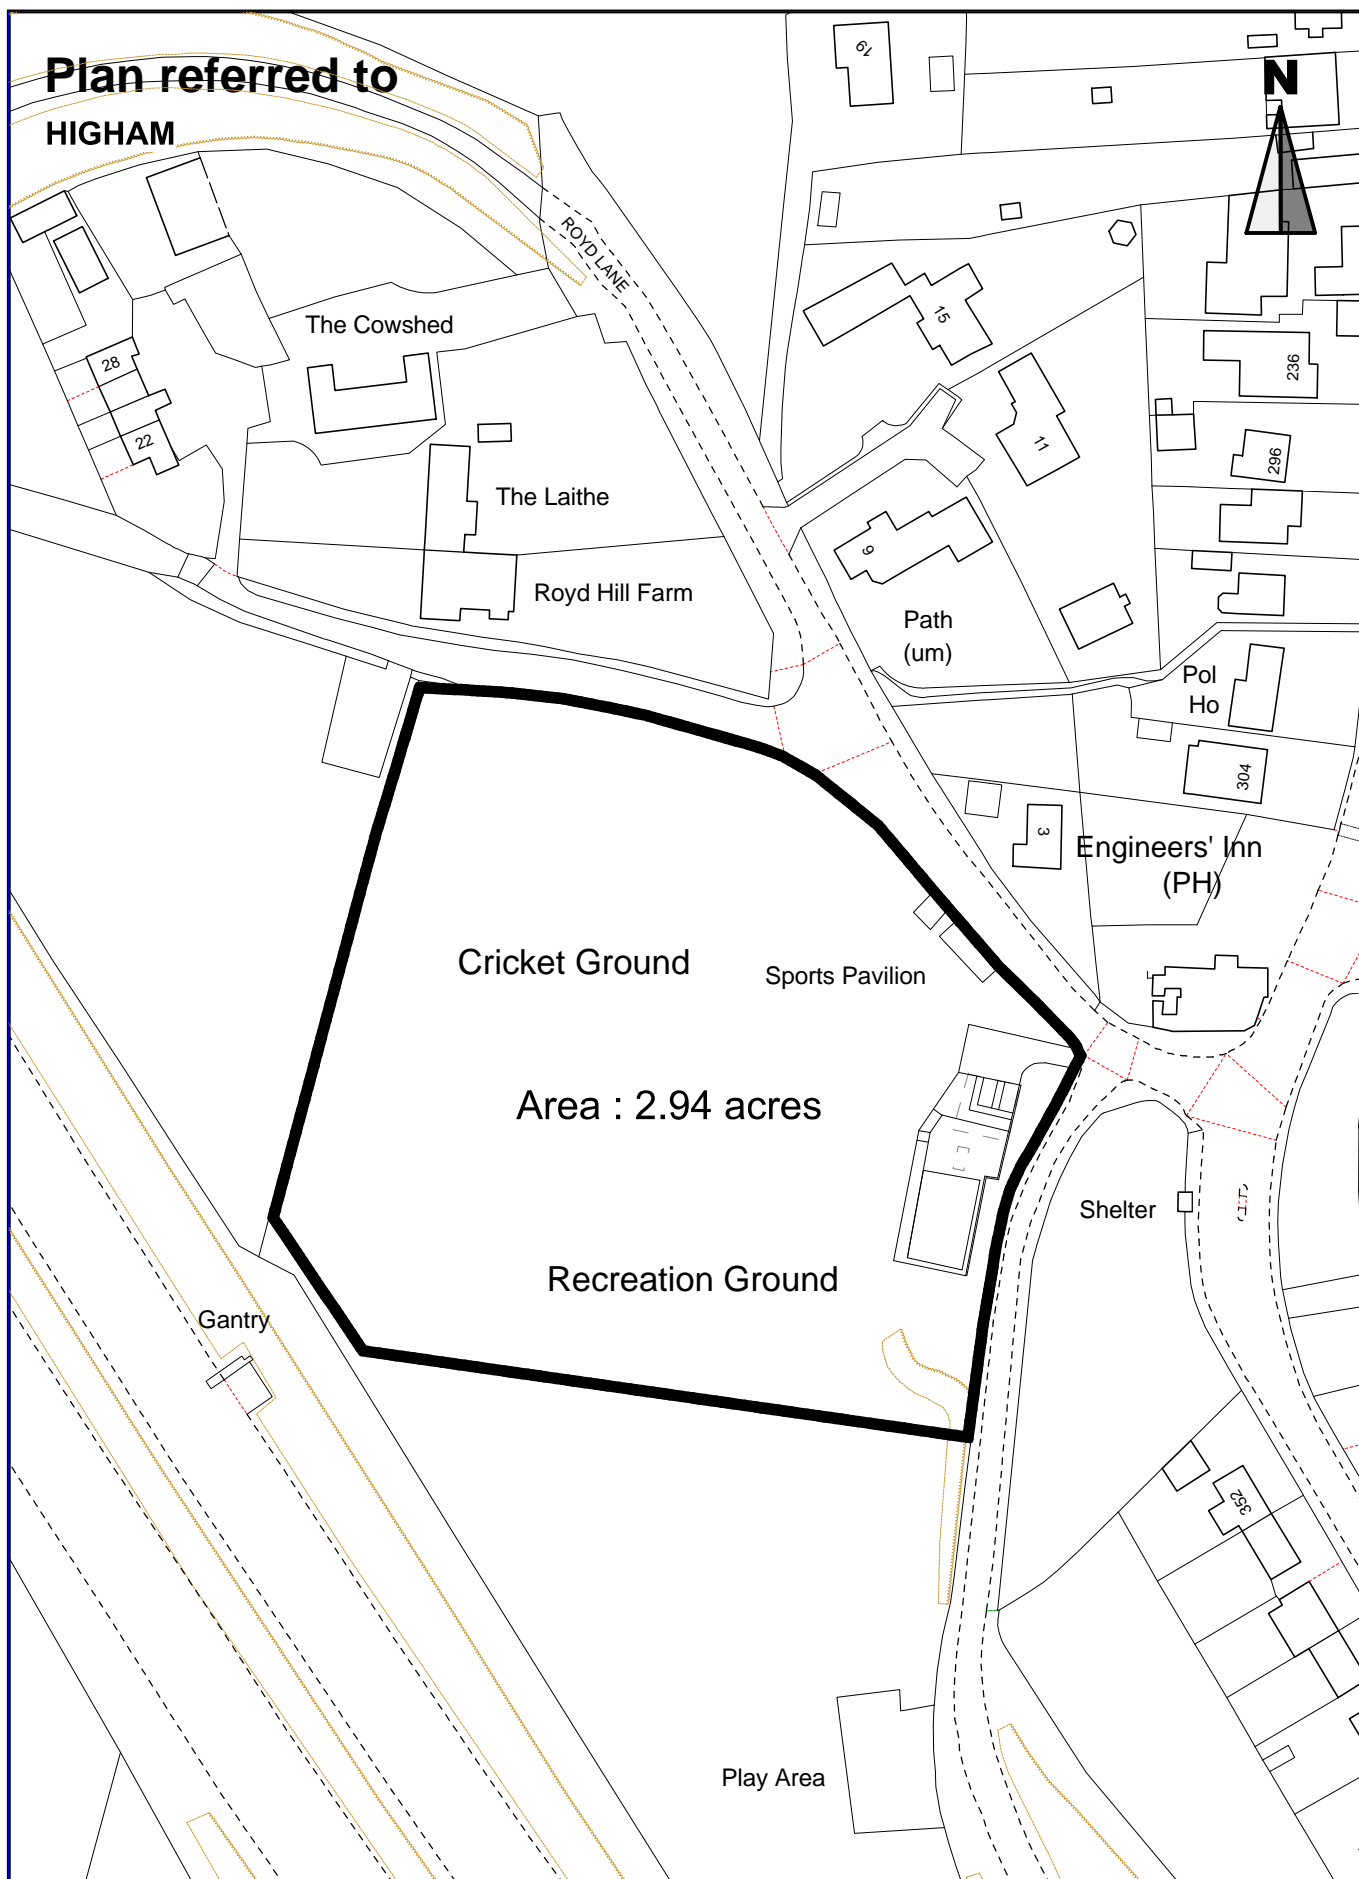

Reproduced from the Ordnance Survey mapping with the permission of Her Majesty's Stationery Office. © Crown Copyright. Unauthorised reproduction infringes Crown Copyright and may lead to prosecution or civil proceedings.

Licence number 100022264

Drwg no: JK2732A  
Date: 18/01/2018

**Scale 1: 1,250**

**Drawing Title :**  
**Proposed new lease**



**Strategic Property and Procurement/Asset Management**  
**PO Box 634, Barnsley, S70 9GG**

e-mail: [Assetmanagement@barnsley.gov.uk](mailto:Assetmanagement@barnsley.gov.uk)  
website: [www.barnsley.gov.uk](http://www.barnsley.gov.uk)