



Based upon Ordnance Survey Digital Mapping.
 All rights reserved of the Controller of
 Her Majesty's Stationery Office.
 CROWN COPYRIGHT RESERVED.
 Unauthorised reproduction infringes
 Crown Copyright and may lead to
 prosecution or Civil Proceedings.
 Licence No. 100022264

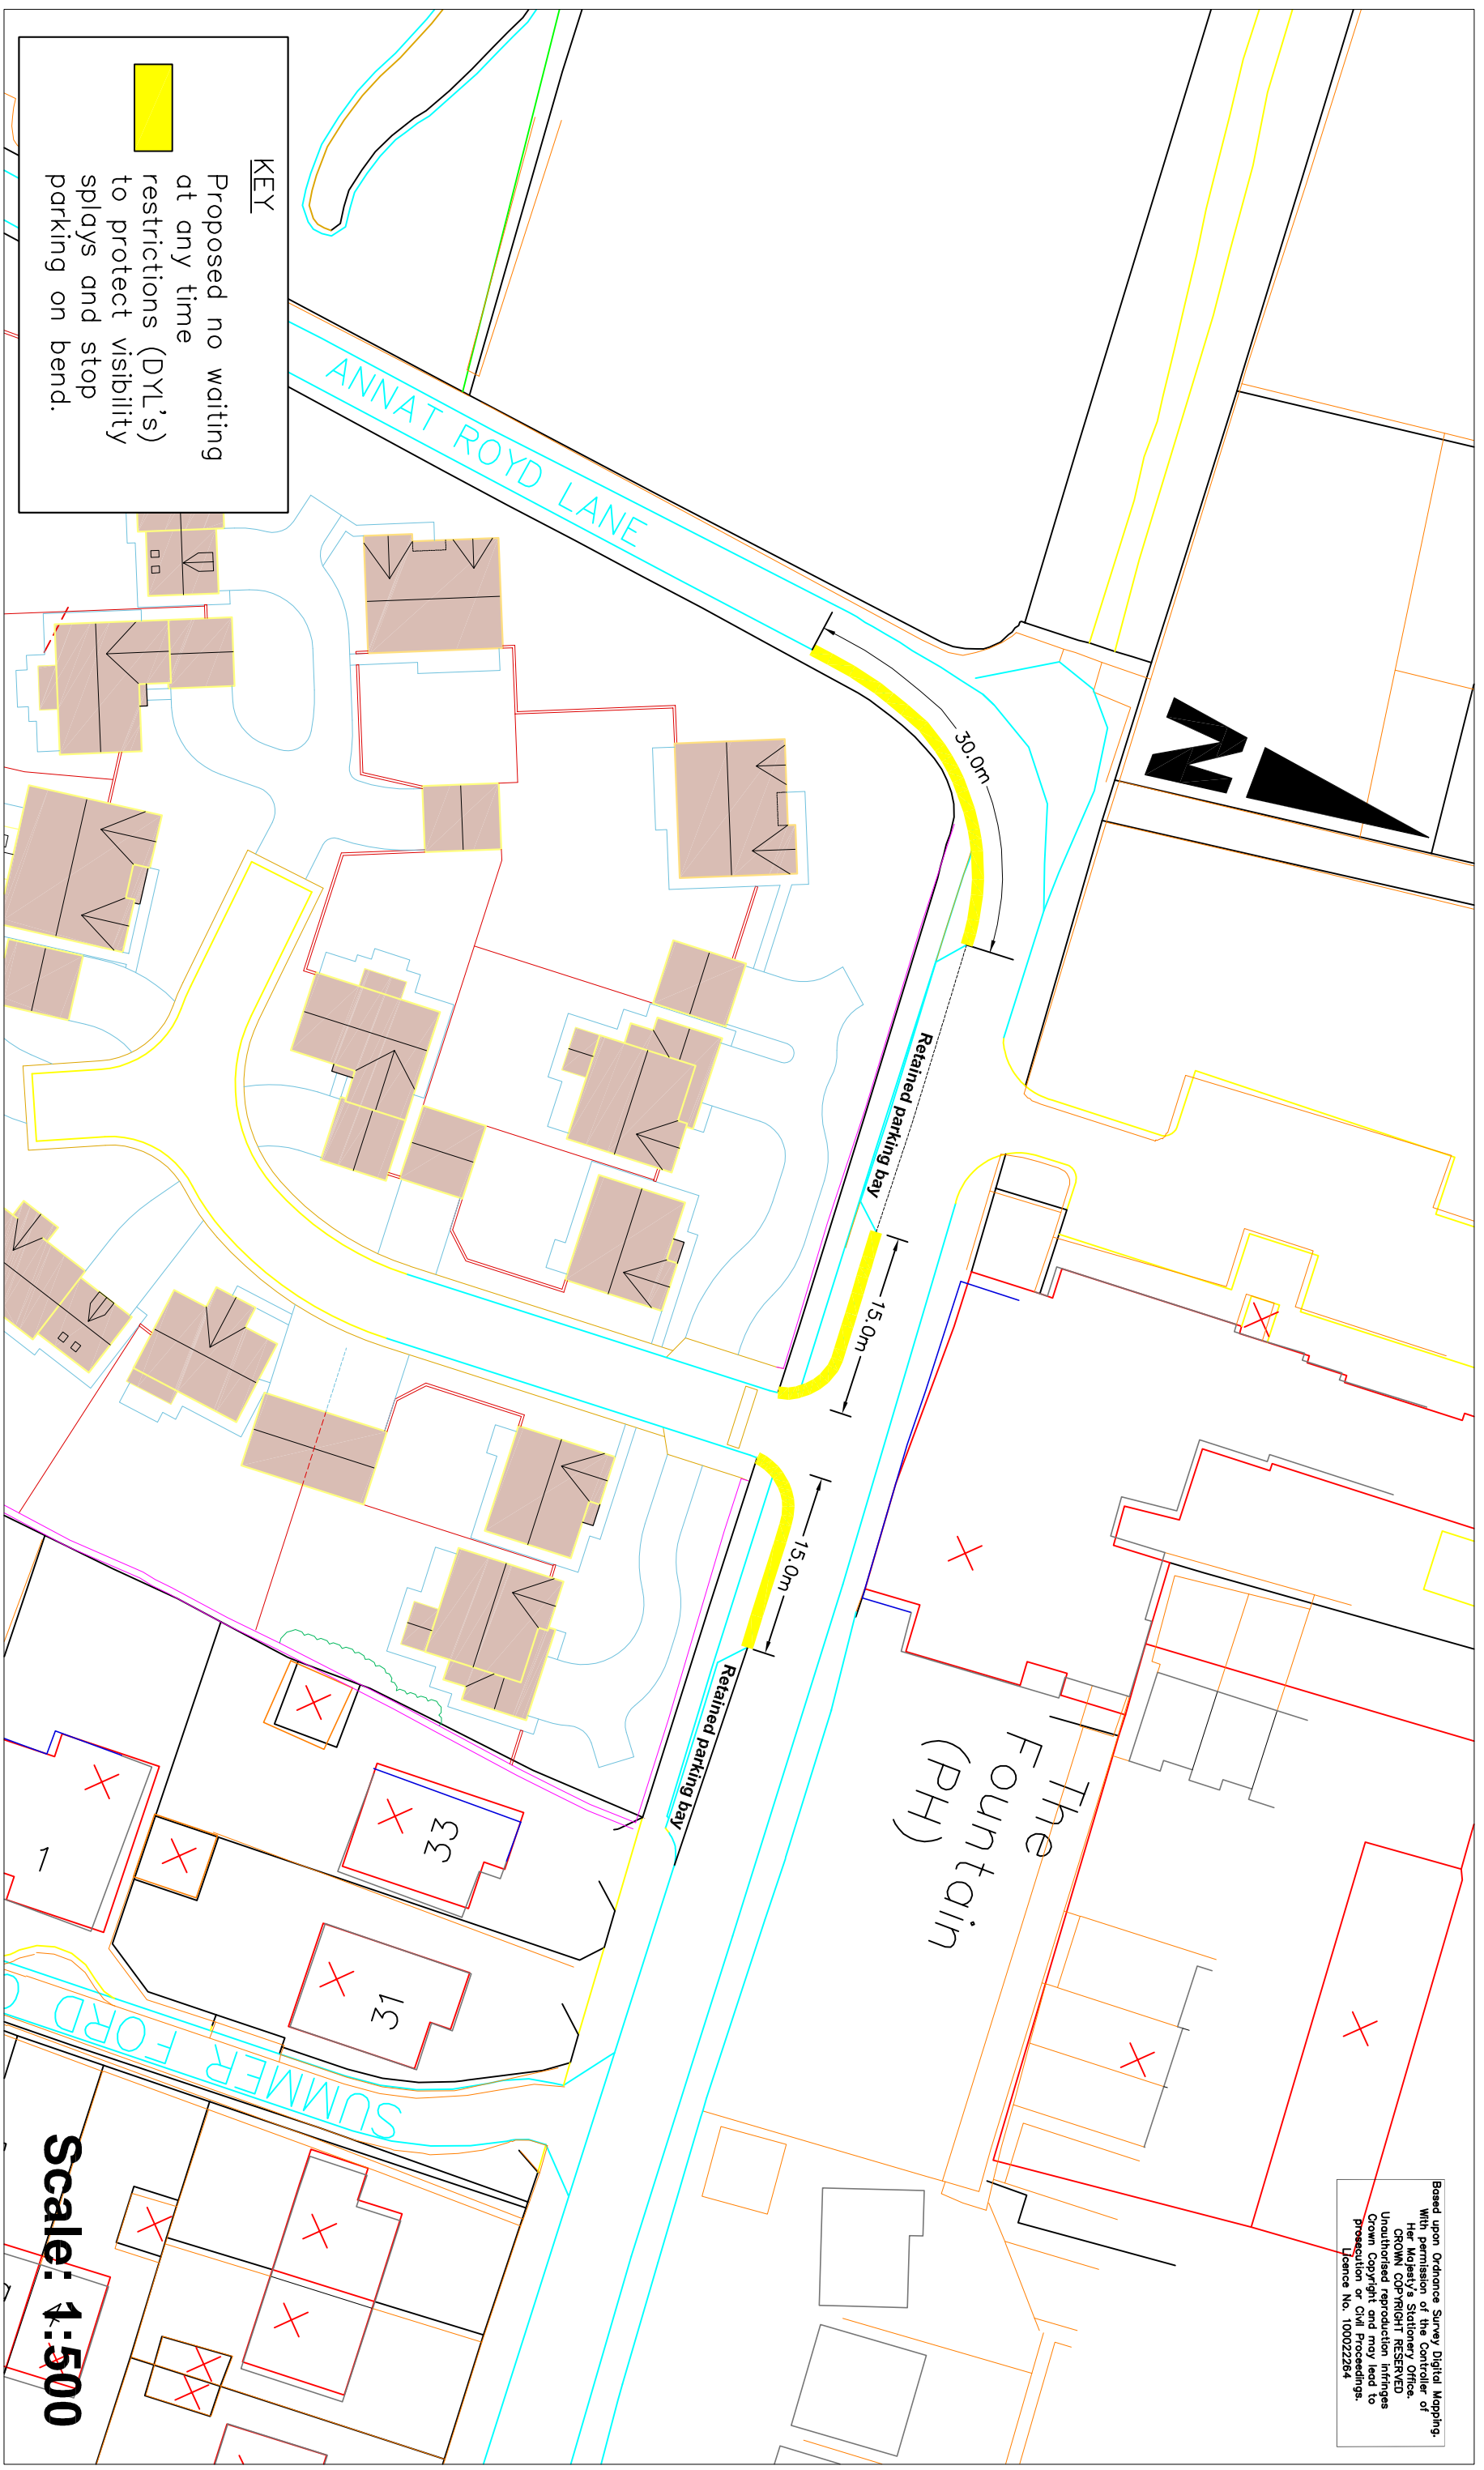

KEY

Proposed no waiting
 at any time
 restrictions (DYL's)
 to protect visibility
 splays and stop
 parking on bend.

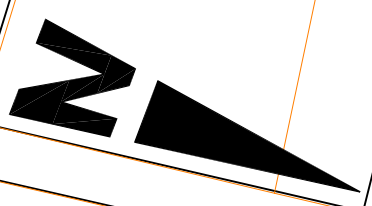

Scale: 1:500



BARNLSLEY
 Metropolitan Borough Council

Wellthorne Lane, Ingbirchworth
 Proposed no waiting at any time restrictions

Scale		AS Shown	
Drawn	MH	Date	May 16
Checked		File	
Paul Castle Service Director, Environment & Transport Place Directorate Westgate Plaza, Barnsley, S70 2DR. Tel. (01226) 773555 Fax. (01226) 772110		Drawing No. APPENDIX 1	