


PA reference :-

2016/0926

Barnsley MBC Licence Number 10002264, 2014

Reproduced from the Ordnance Survey mapping with the permission of the Controller of Her Majesty's Stationery Office © Crown copyright.
Unauthorised reproduction infringes Crown copyright and may lead to prosecution or civil proceedings.

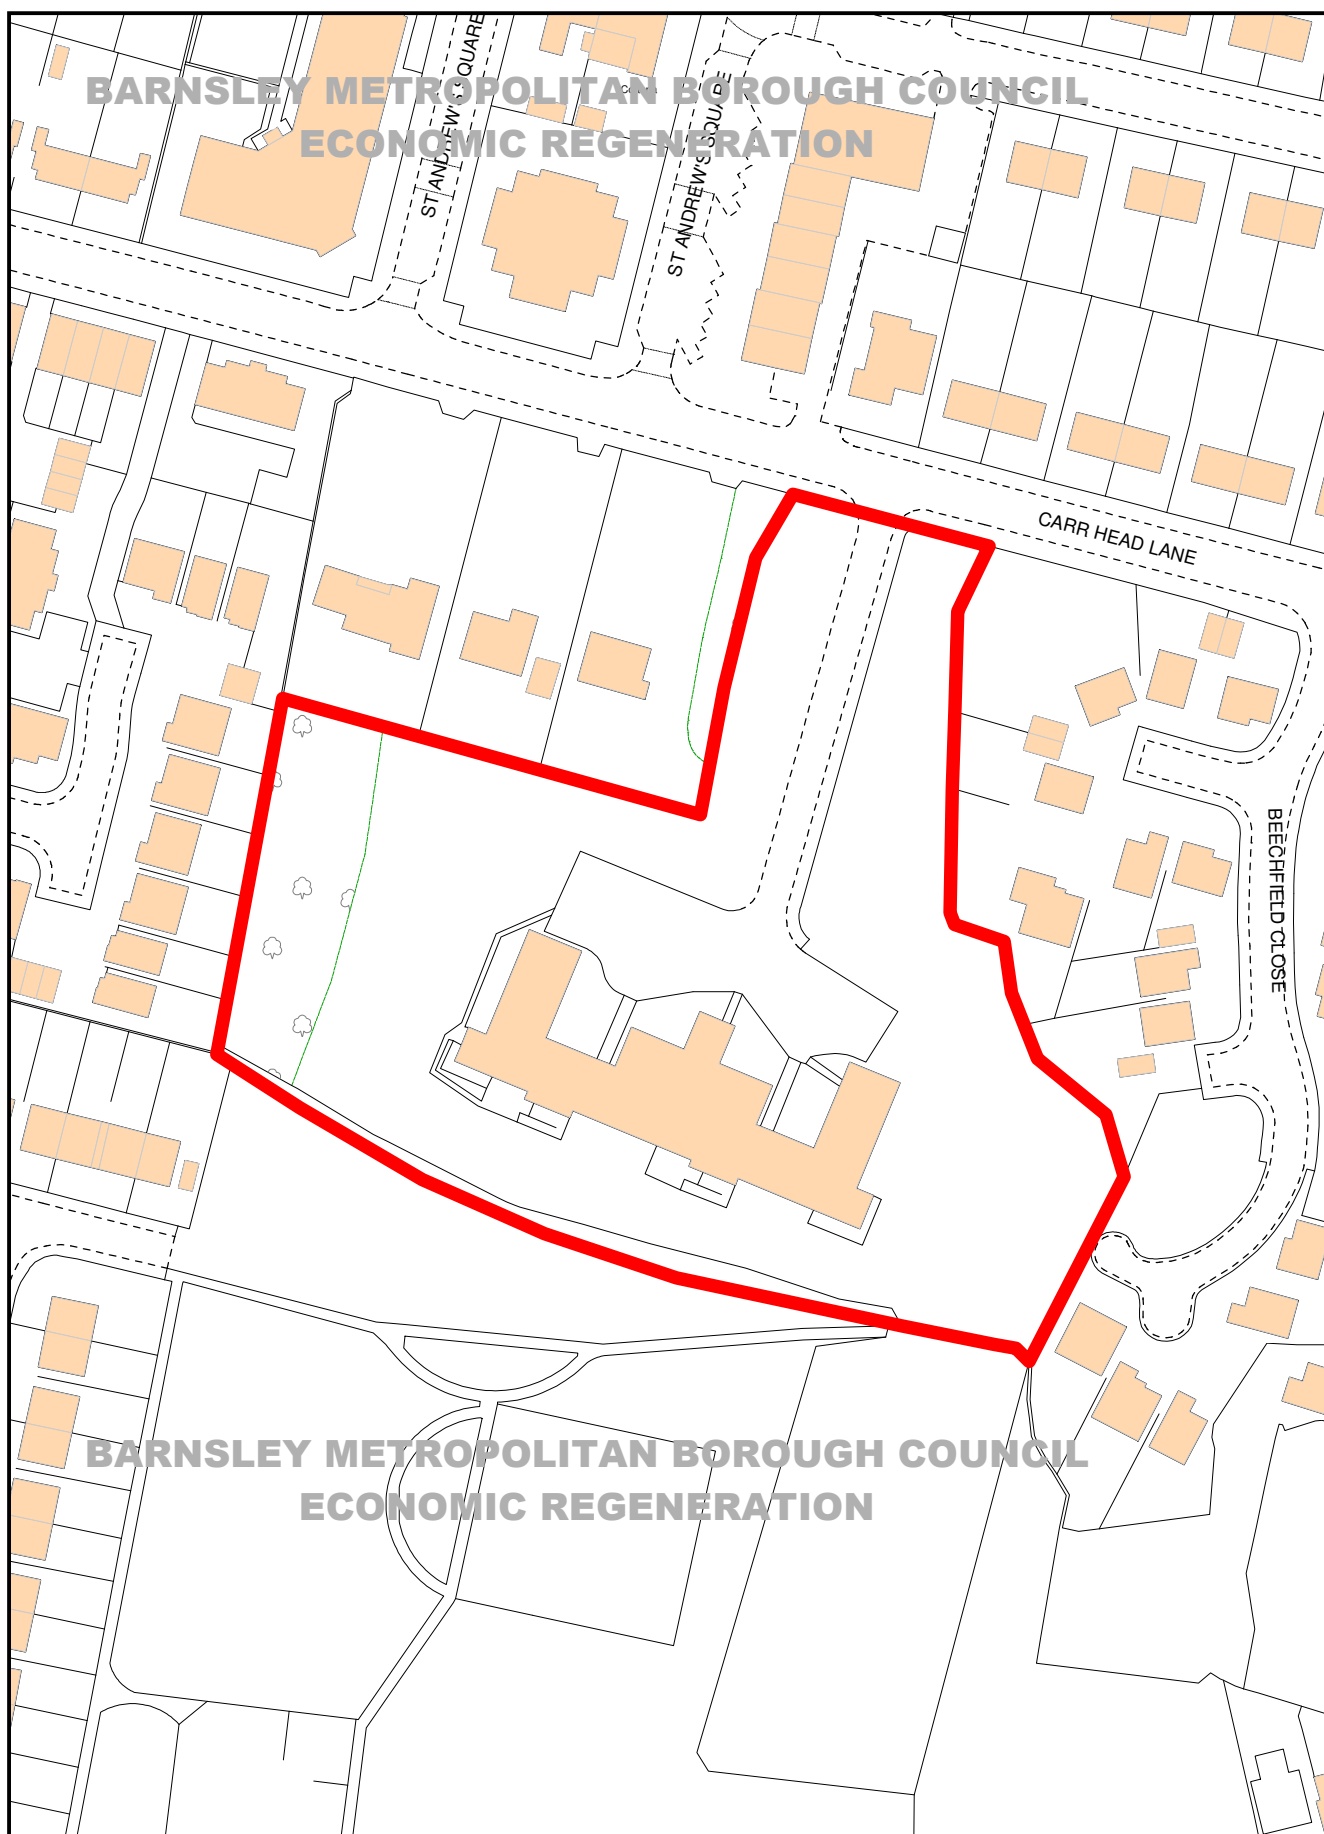

BARNSELY MBC - Economic Regeneration

Service Director: David Shepherd
Westgate Plaza One, Westgate,
Barnsley S70 9FD
Tel: 01226 772621



Scale 1:1250