


Plan referred to

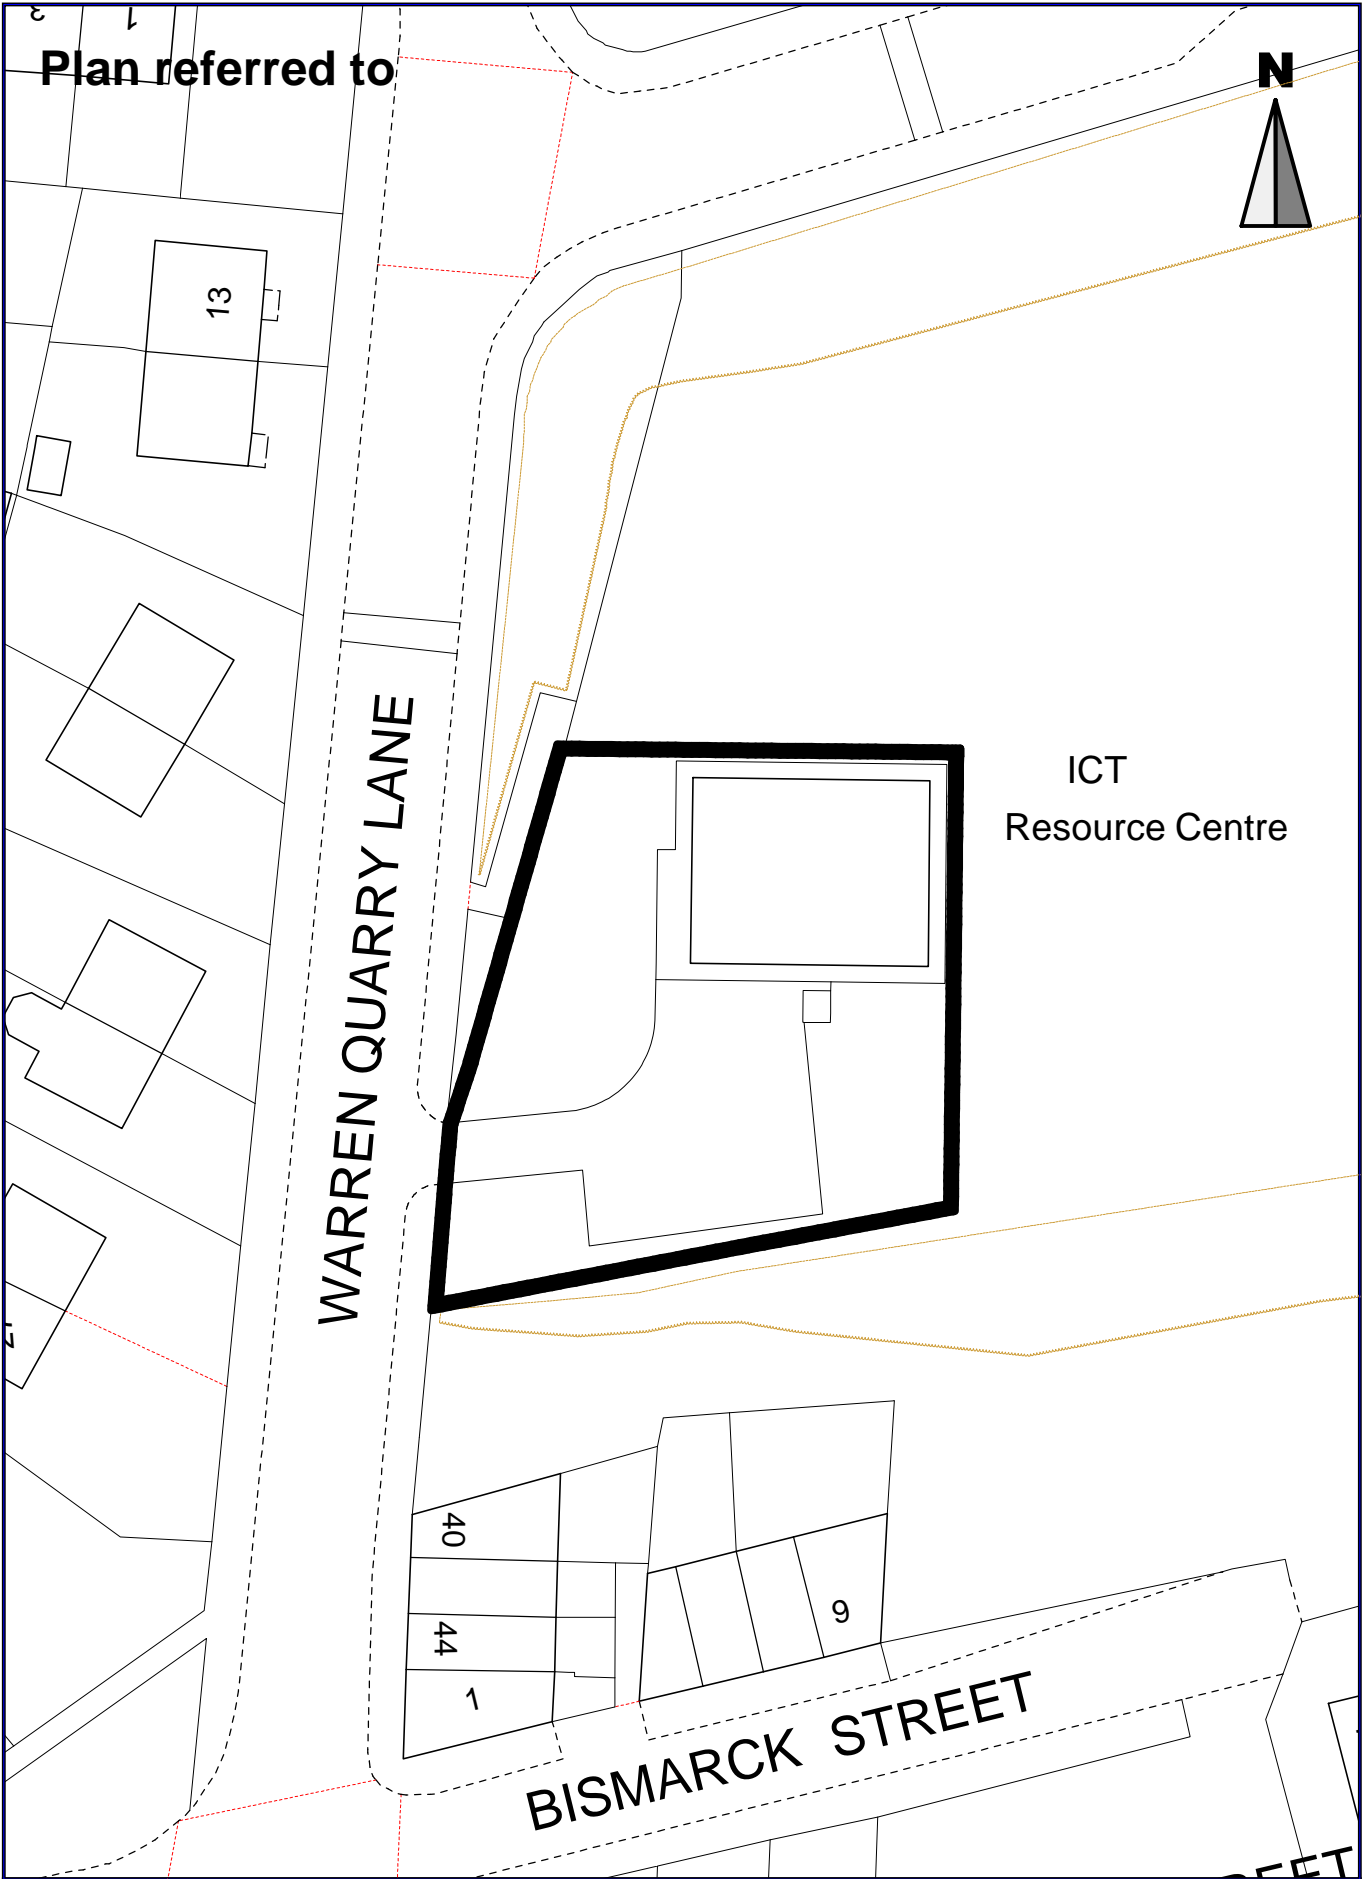

WARREN QUARRY LANE

ICT Resource Centre

BISMARCK STREET

Reproduced from the Ordnance Survey mapping with the permission of Her Majesty's Stationery Office. © Crown Copyright. Unauthorised reproduction infringes Crown Copyright and may lead to prosecution or civil proceedings.

Licence number 100022264

Drwg no:	DV102B
Date:	22/03/2017

Scale 1: 500

Drawing Title :  
Warren Quarry Lane ICT Resource Centre



Strategic Property and Procurement/Asset Management  
PO Box 634, Barnsley, S70 9GG

e-mail: [Assetmanagement@barnsley.gov.uk](mailto:Assetmanagement@barnsley.gov.uk)  
website: [www.barnsley.gov.uk](http://www.barnsley.gov.uk)