


**PLAN REFERRED TO:
DODWORTH**

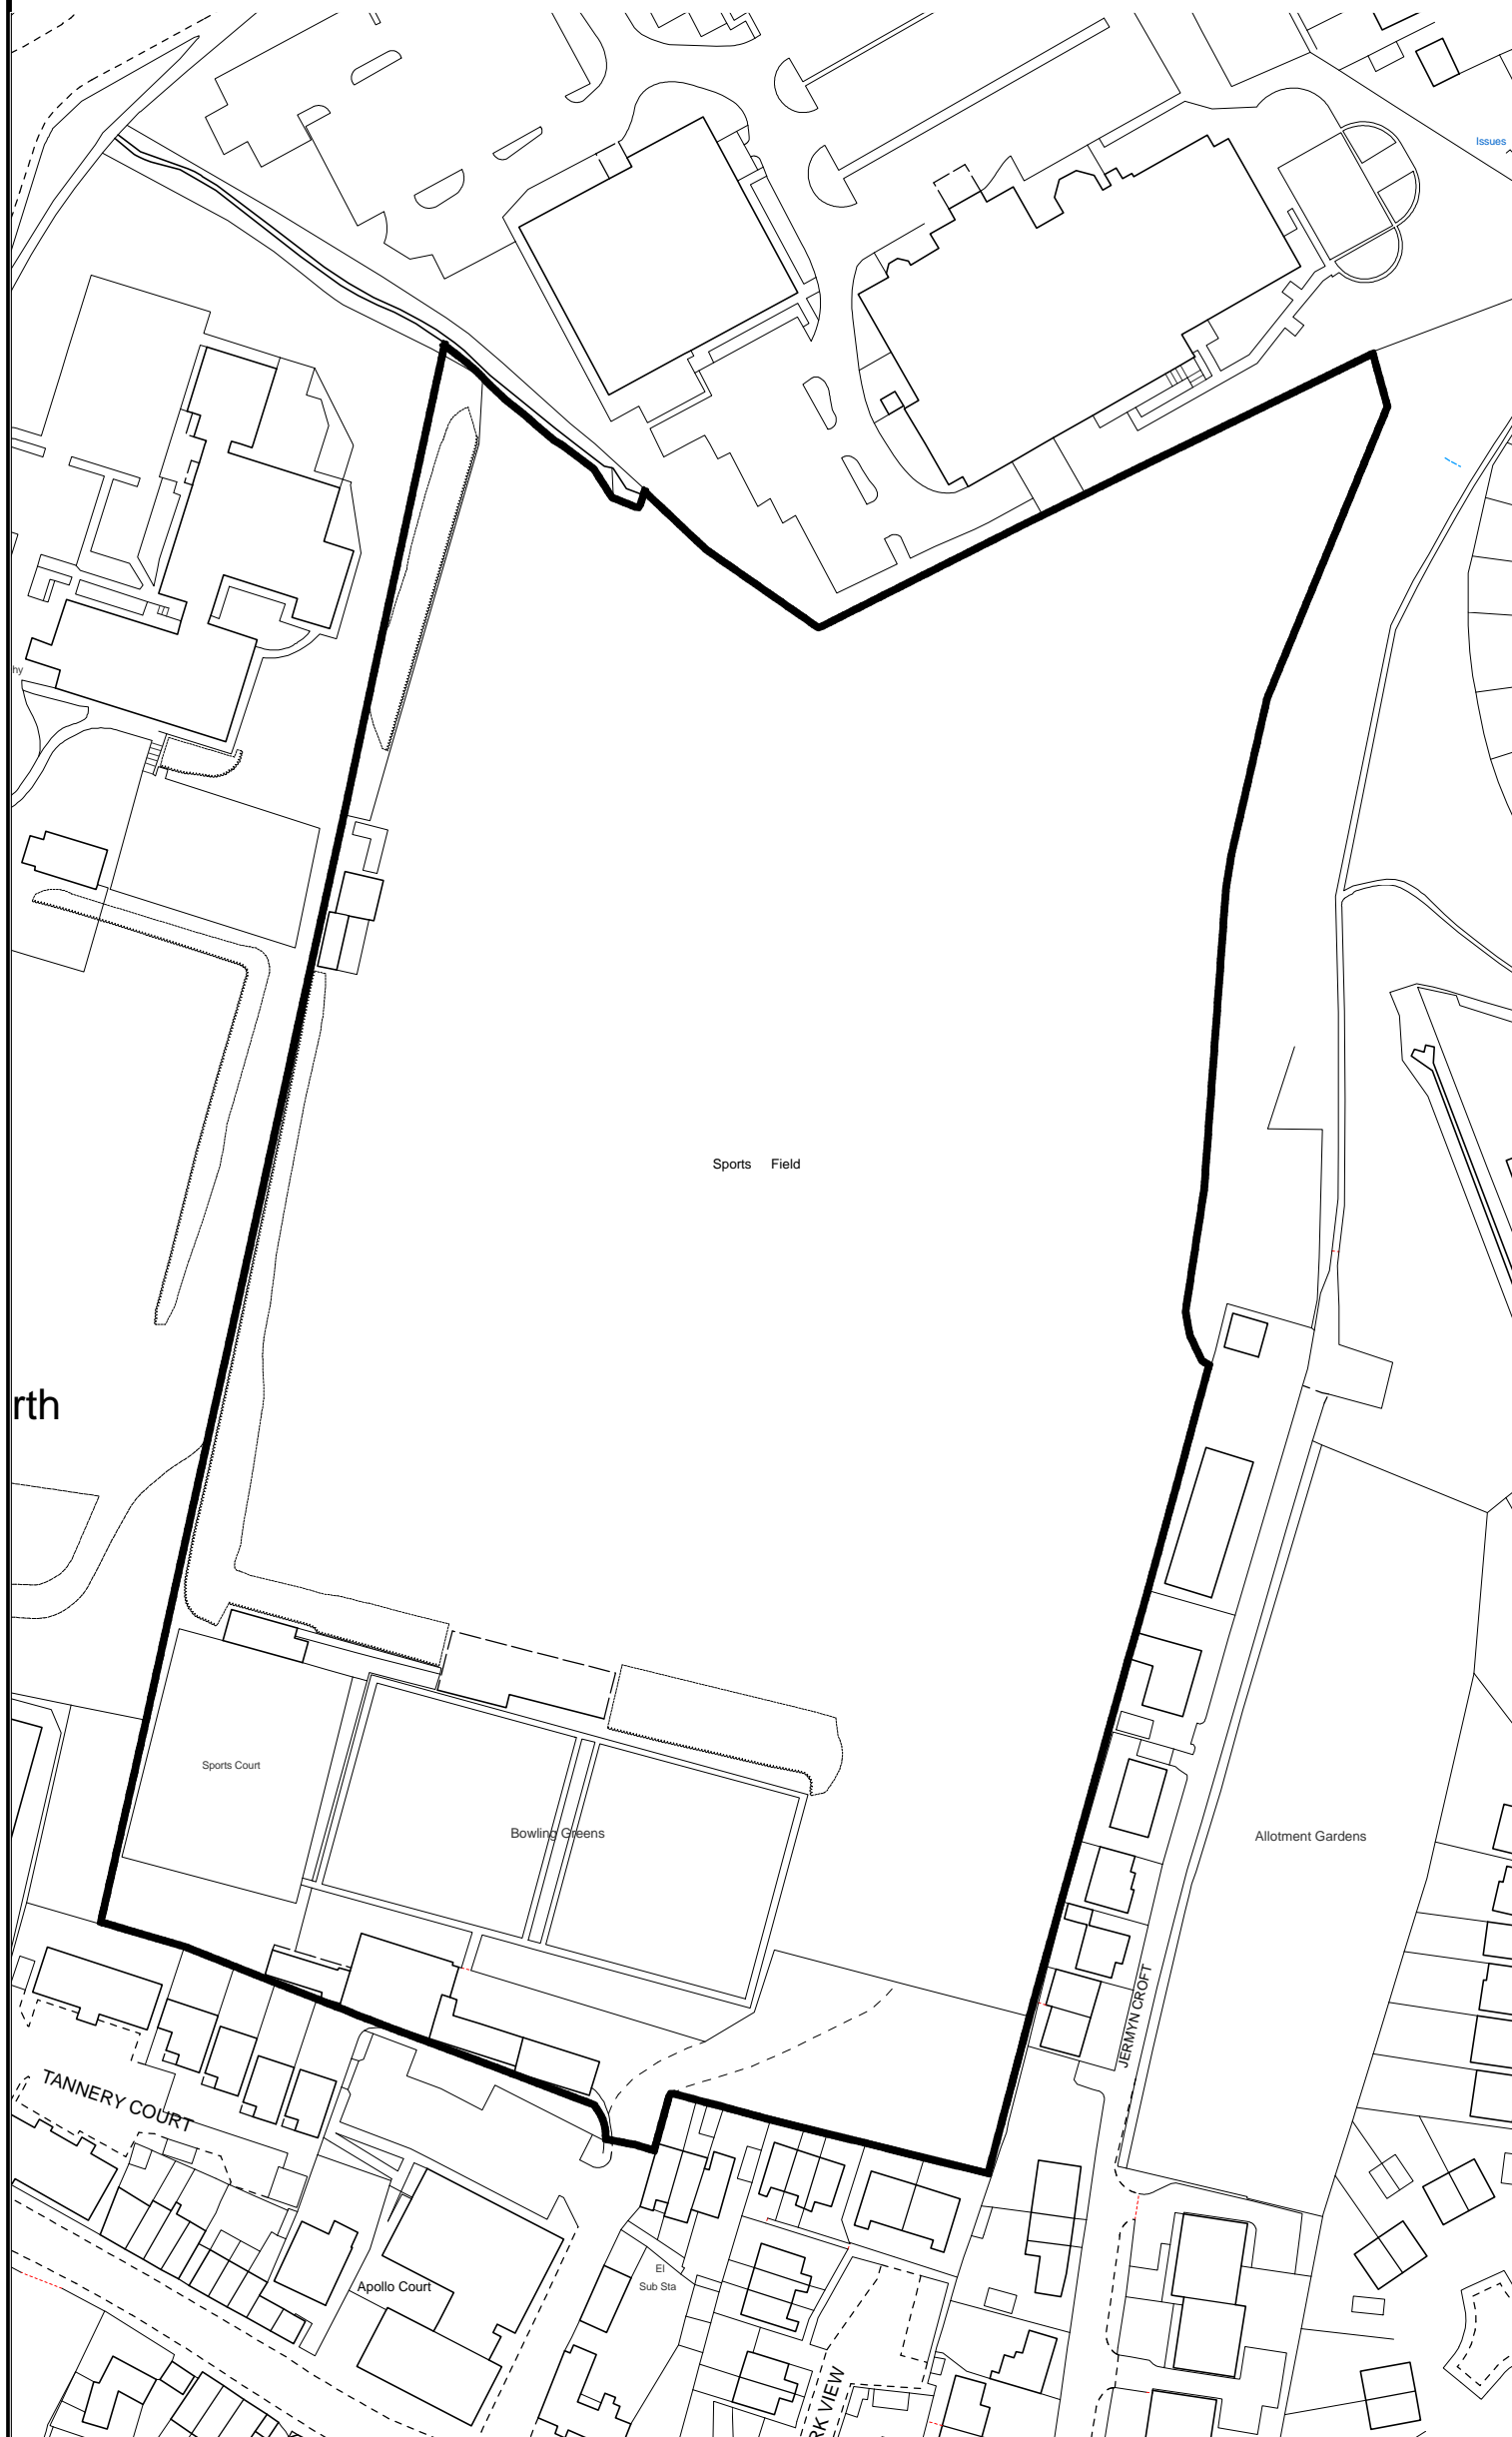

Strategic Property and Procurement/Asset Management
PO Box 634, Barnsley, S70 9GG

e-mail: Assetmanagement@barnsley.gov.uk
website: www.barnsley.gov.uk

Reproduced from the Ordnance Survey mapping
with the permission of Her Majesty's Stationery
Office. © Crown Copyright. Unauthorised reproduction
infringes Crown Copyright and may lead to prosecution
or civil proceedings.

Licence number 100022264 (2006)

Scale 1: 1,350

Plan No: SH6059

Date: 28/01/2020