


Plan referred to

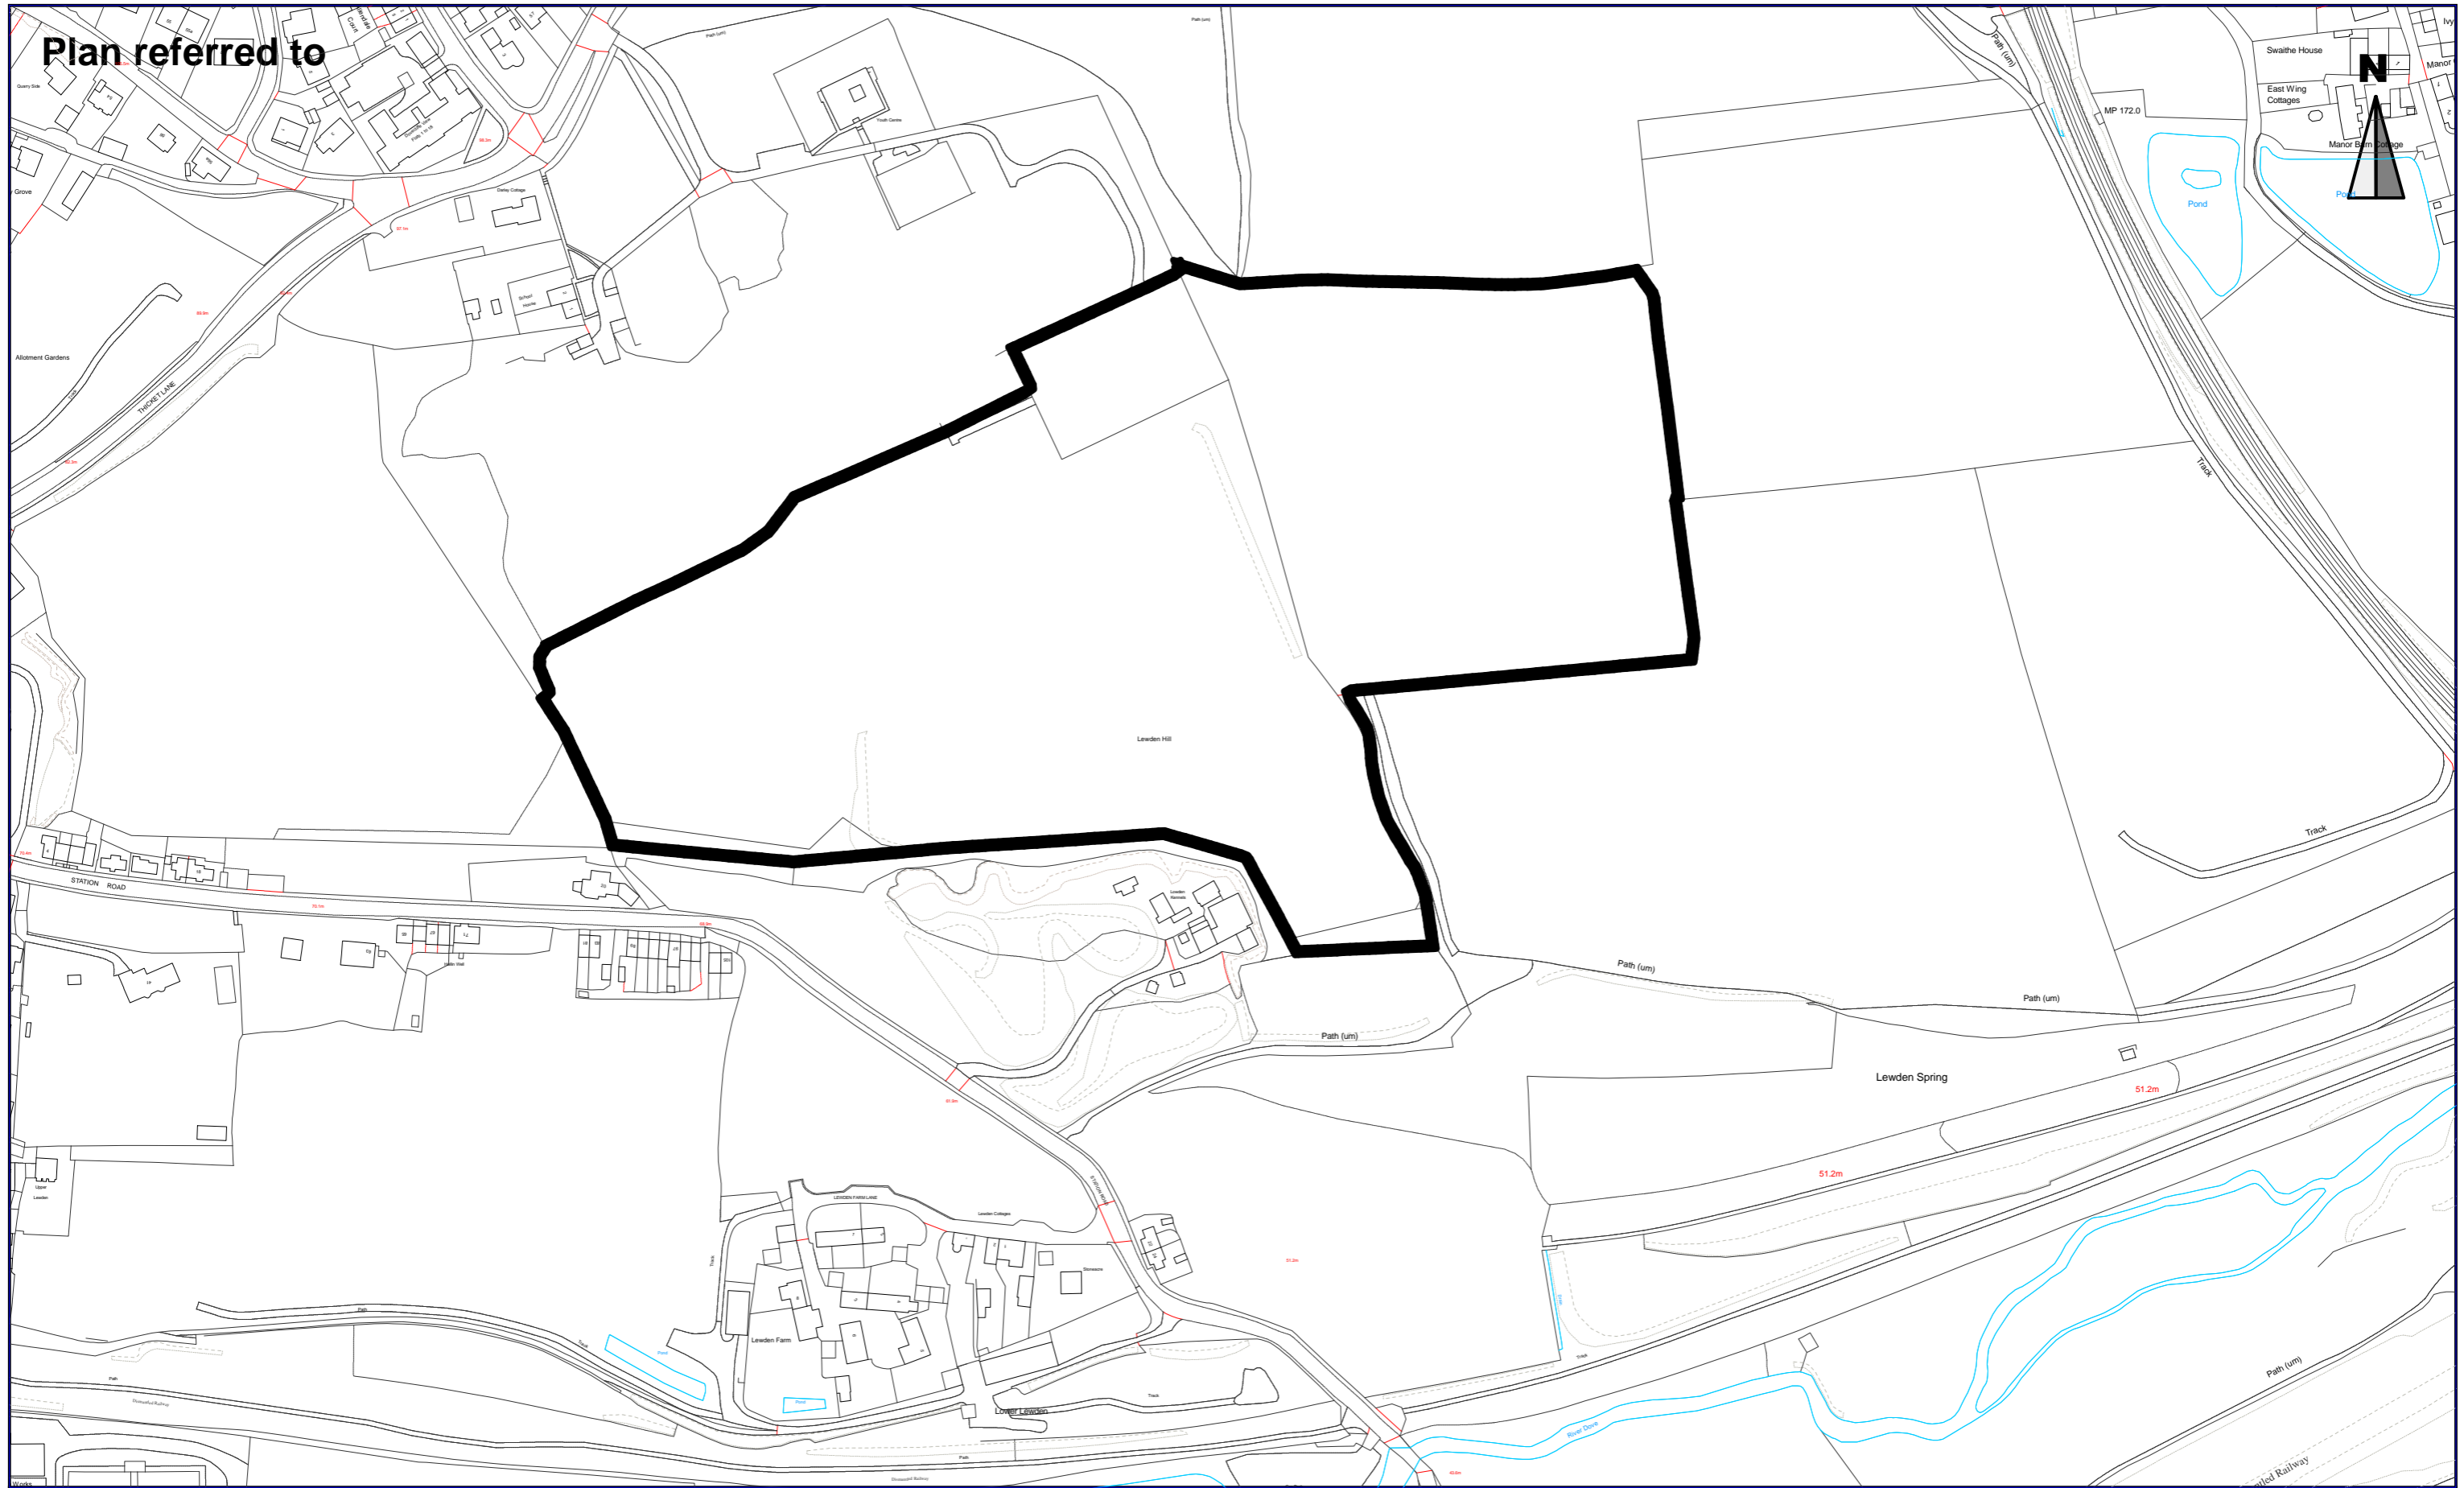

Reproduced from the Ordnance Survey mapping with the permission of Her Majesty's Stationery Office. © Crown Copyright. Unauthorised reproduction infringes Crown Copyright and may lead to prosecution or civil proceedings.

Licence number 100022264

| | |
|-----------------------|------------|
| Drwg no: | JK3011A |
| Date: | 18/09/2020 |
| Scale 1: 2,500 | |

Drawing Title :
**Elmirst Playing Fields, Worsbrough
Cabinet Plan**



Strategic Property and procurement/Asset Management
PO Box 634, Barnsley, S70 9GG

e-mail: Assetmanagement@barnsley.gov.uk
website: www.barnsley.gov.uk