


The R

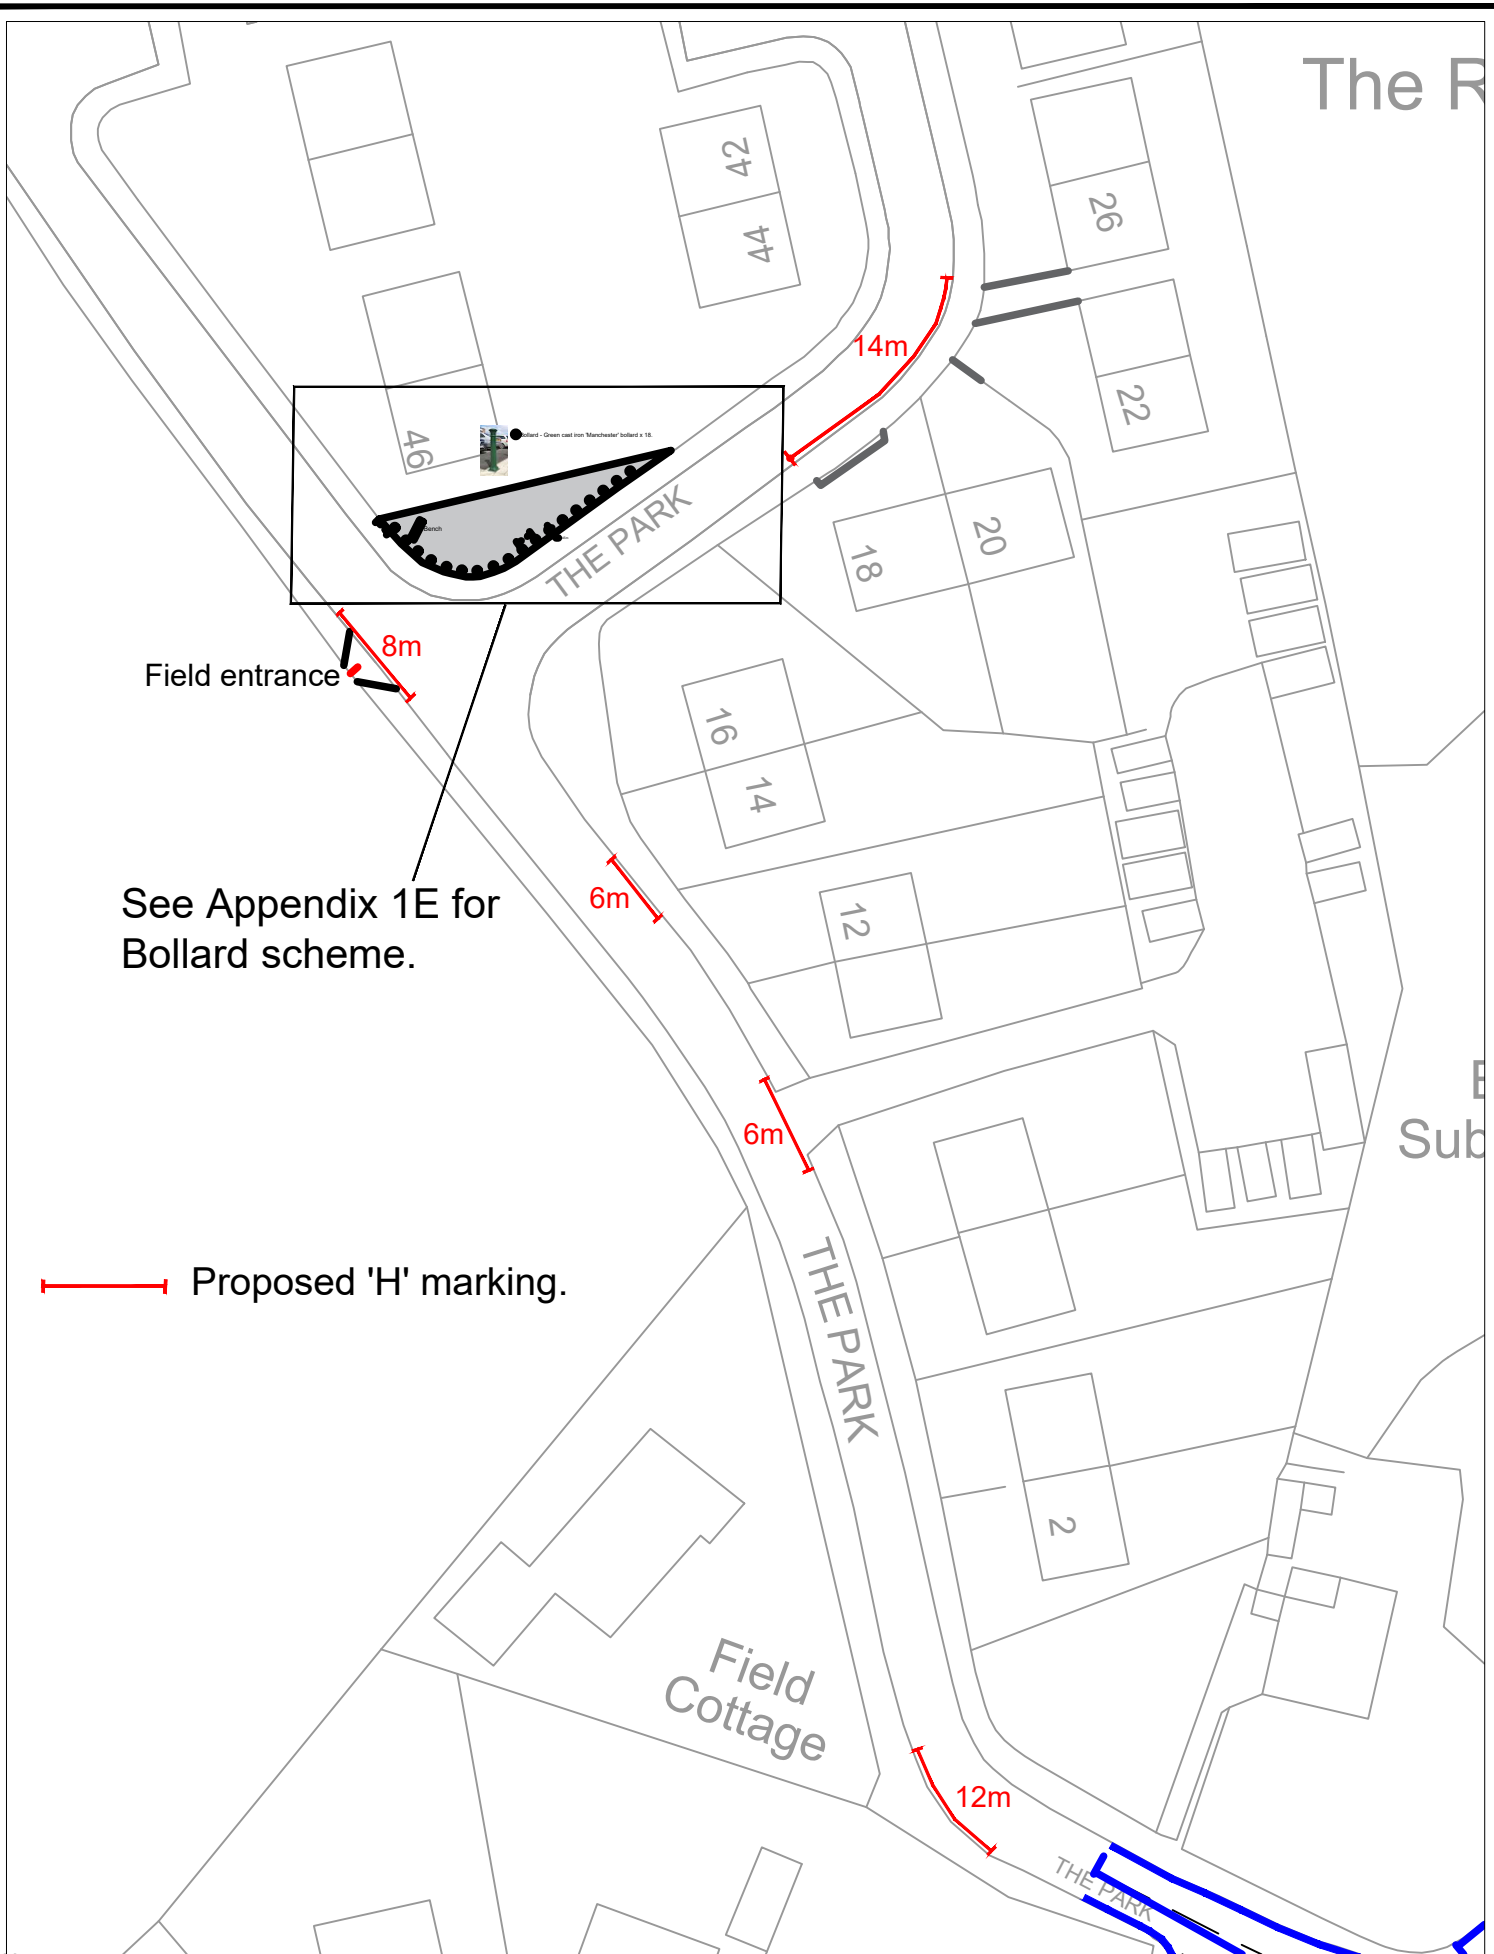

See Appendix 1E for Bollard scheme.

Proposed 'H' marking.

COMPUTER FILE NAME



BARNSLEY
Metropolitan Borough Council

Scale
NTS

Drawn
DS
Date
SEPT 2021

Checked
DR
File
4170

Paul Castle
Service Director, Environment & Transport.
Place Directorate.
Westgate Plaza, Westgate, Barnsley, S70 2DR.
Tel. (01226) 773555 Fax. (01226) 772110

Drawing No.
DS/4170/APPENDIX 1D/FINAL

Drawing
TIVY DALE, Cawthorne, Barnsley.
Proposed 'H' Marking scheme.