



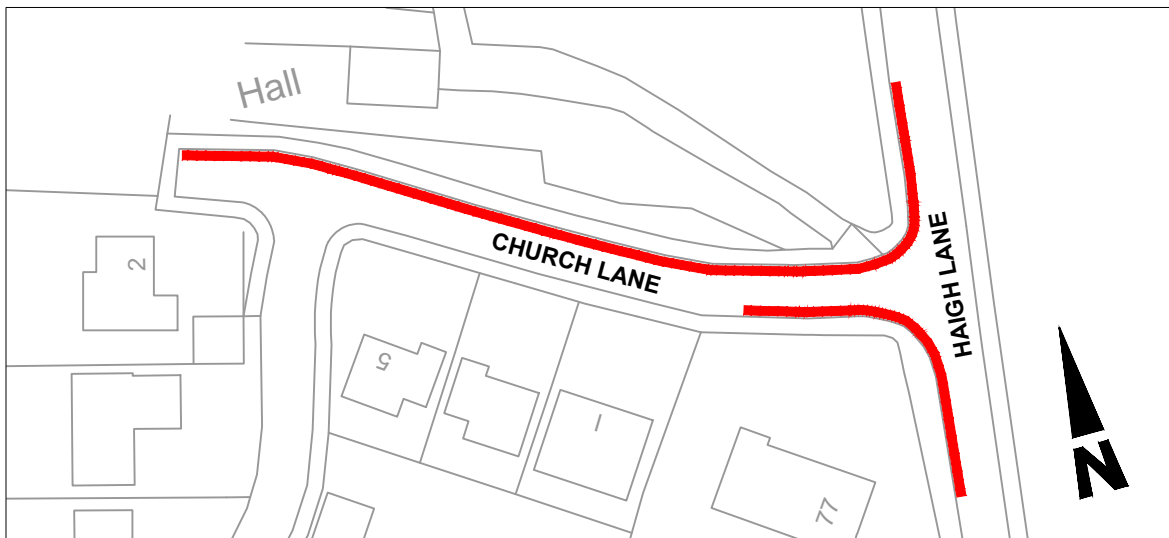

APPENDIX 1

Residential development of 67no dwellings

Approximate location of 11no parking spaces to be constructed by the developer

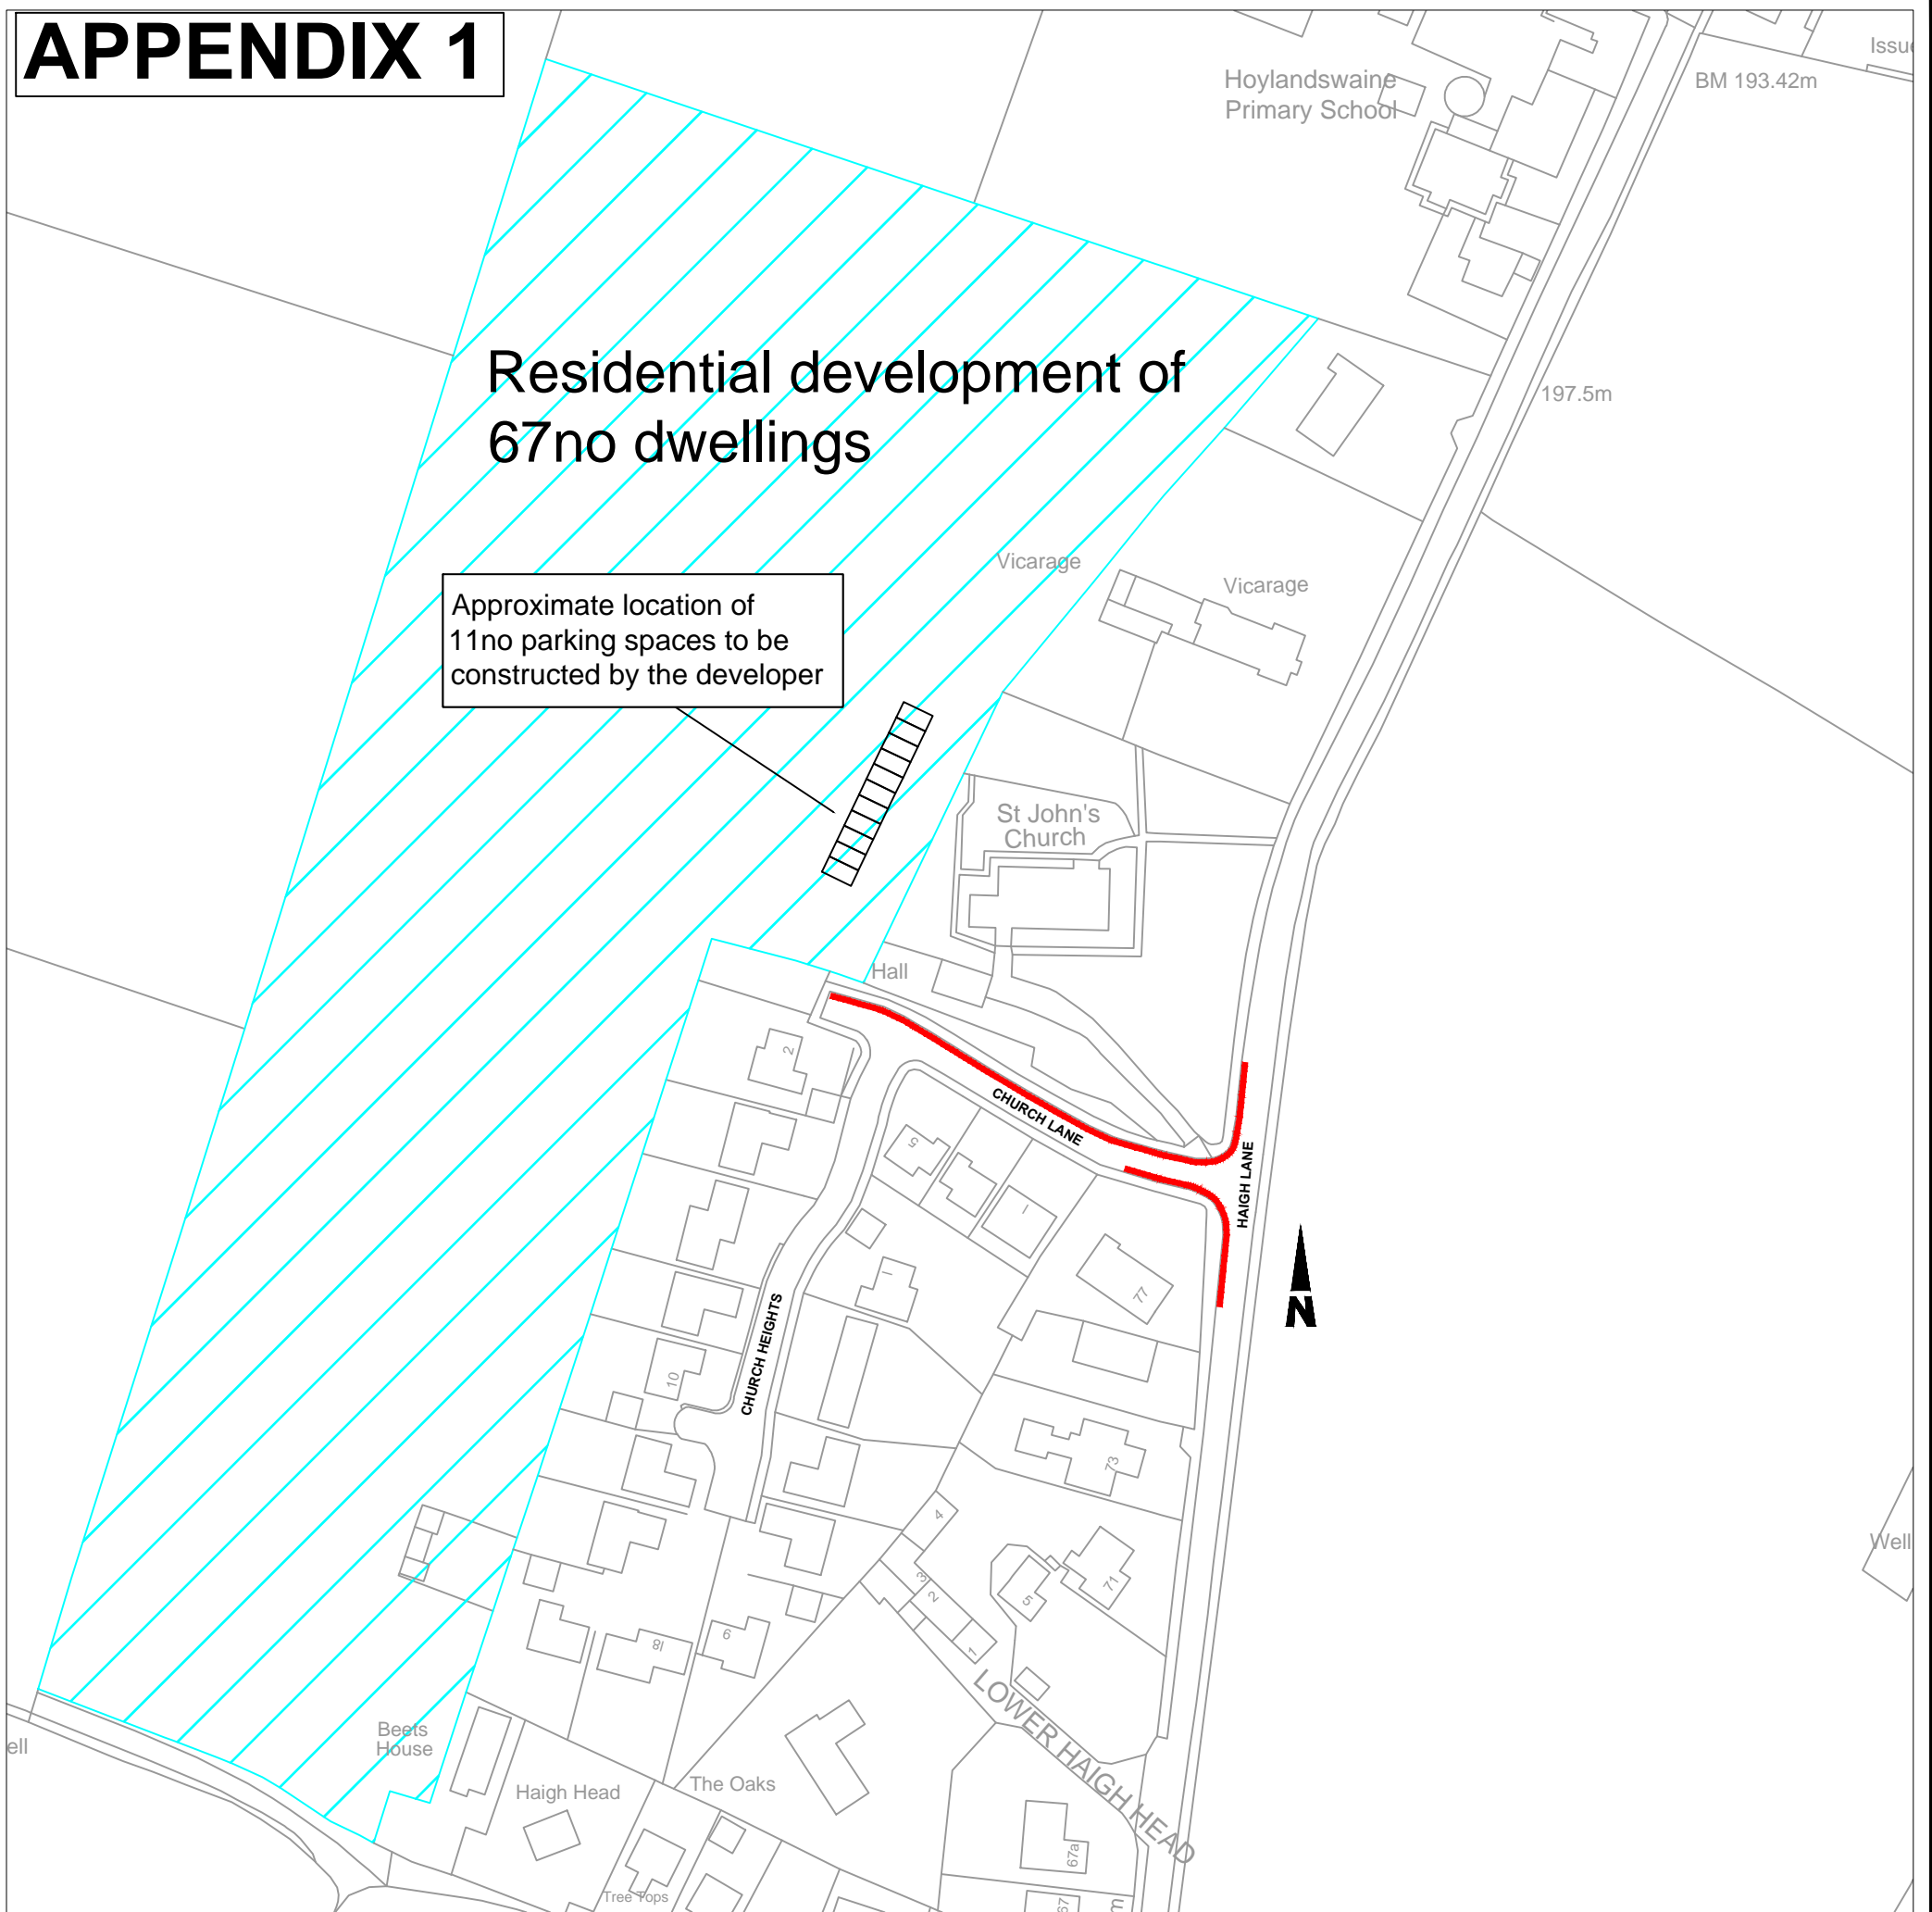

KEY:

-  Residential development of 67 dwellings
-  Proposed No Waiting At Any Time restriction



BARNLSLEY
Metropolitan Borough Council

Project **Church Lane, Hoylandswaine TRO Proposals**

Scale
NTS

Drawn
OOC

Checked

Date
OCT '15

File
FILE

M Gladstone, Executive Director
Development, Environment & Culture
Westgate Plaza One, Westgate
Barnsley, S70 2DR.
Tel. (01226) 773555 Fax. (01226) 772110

Drawing No.

TR/3793/Church La/App 1