


Plan referred to

GRIMETHORPE

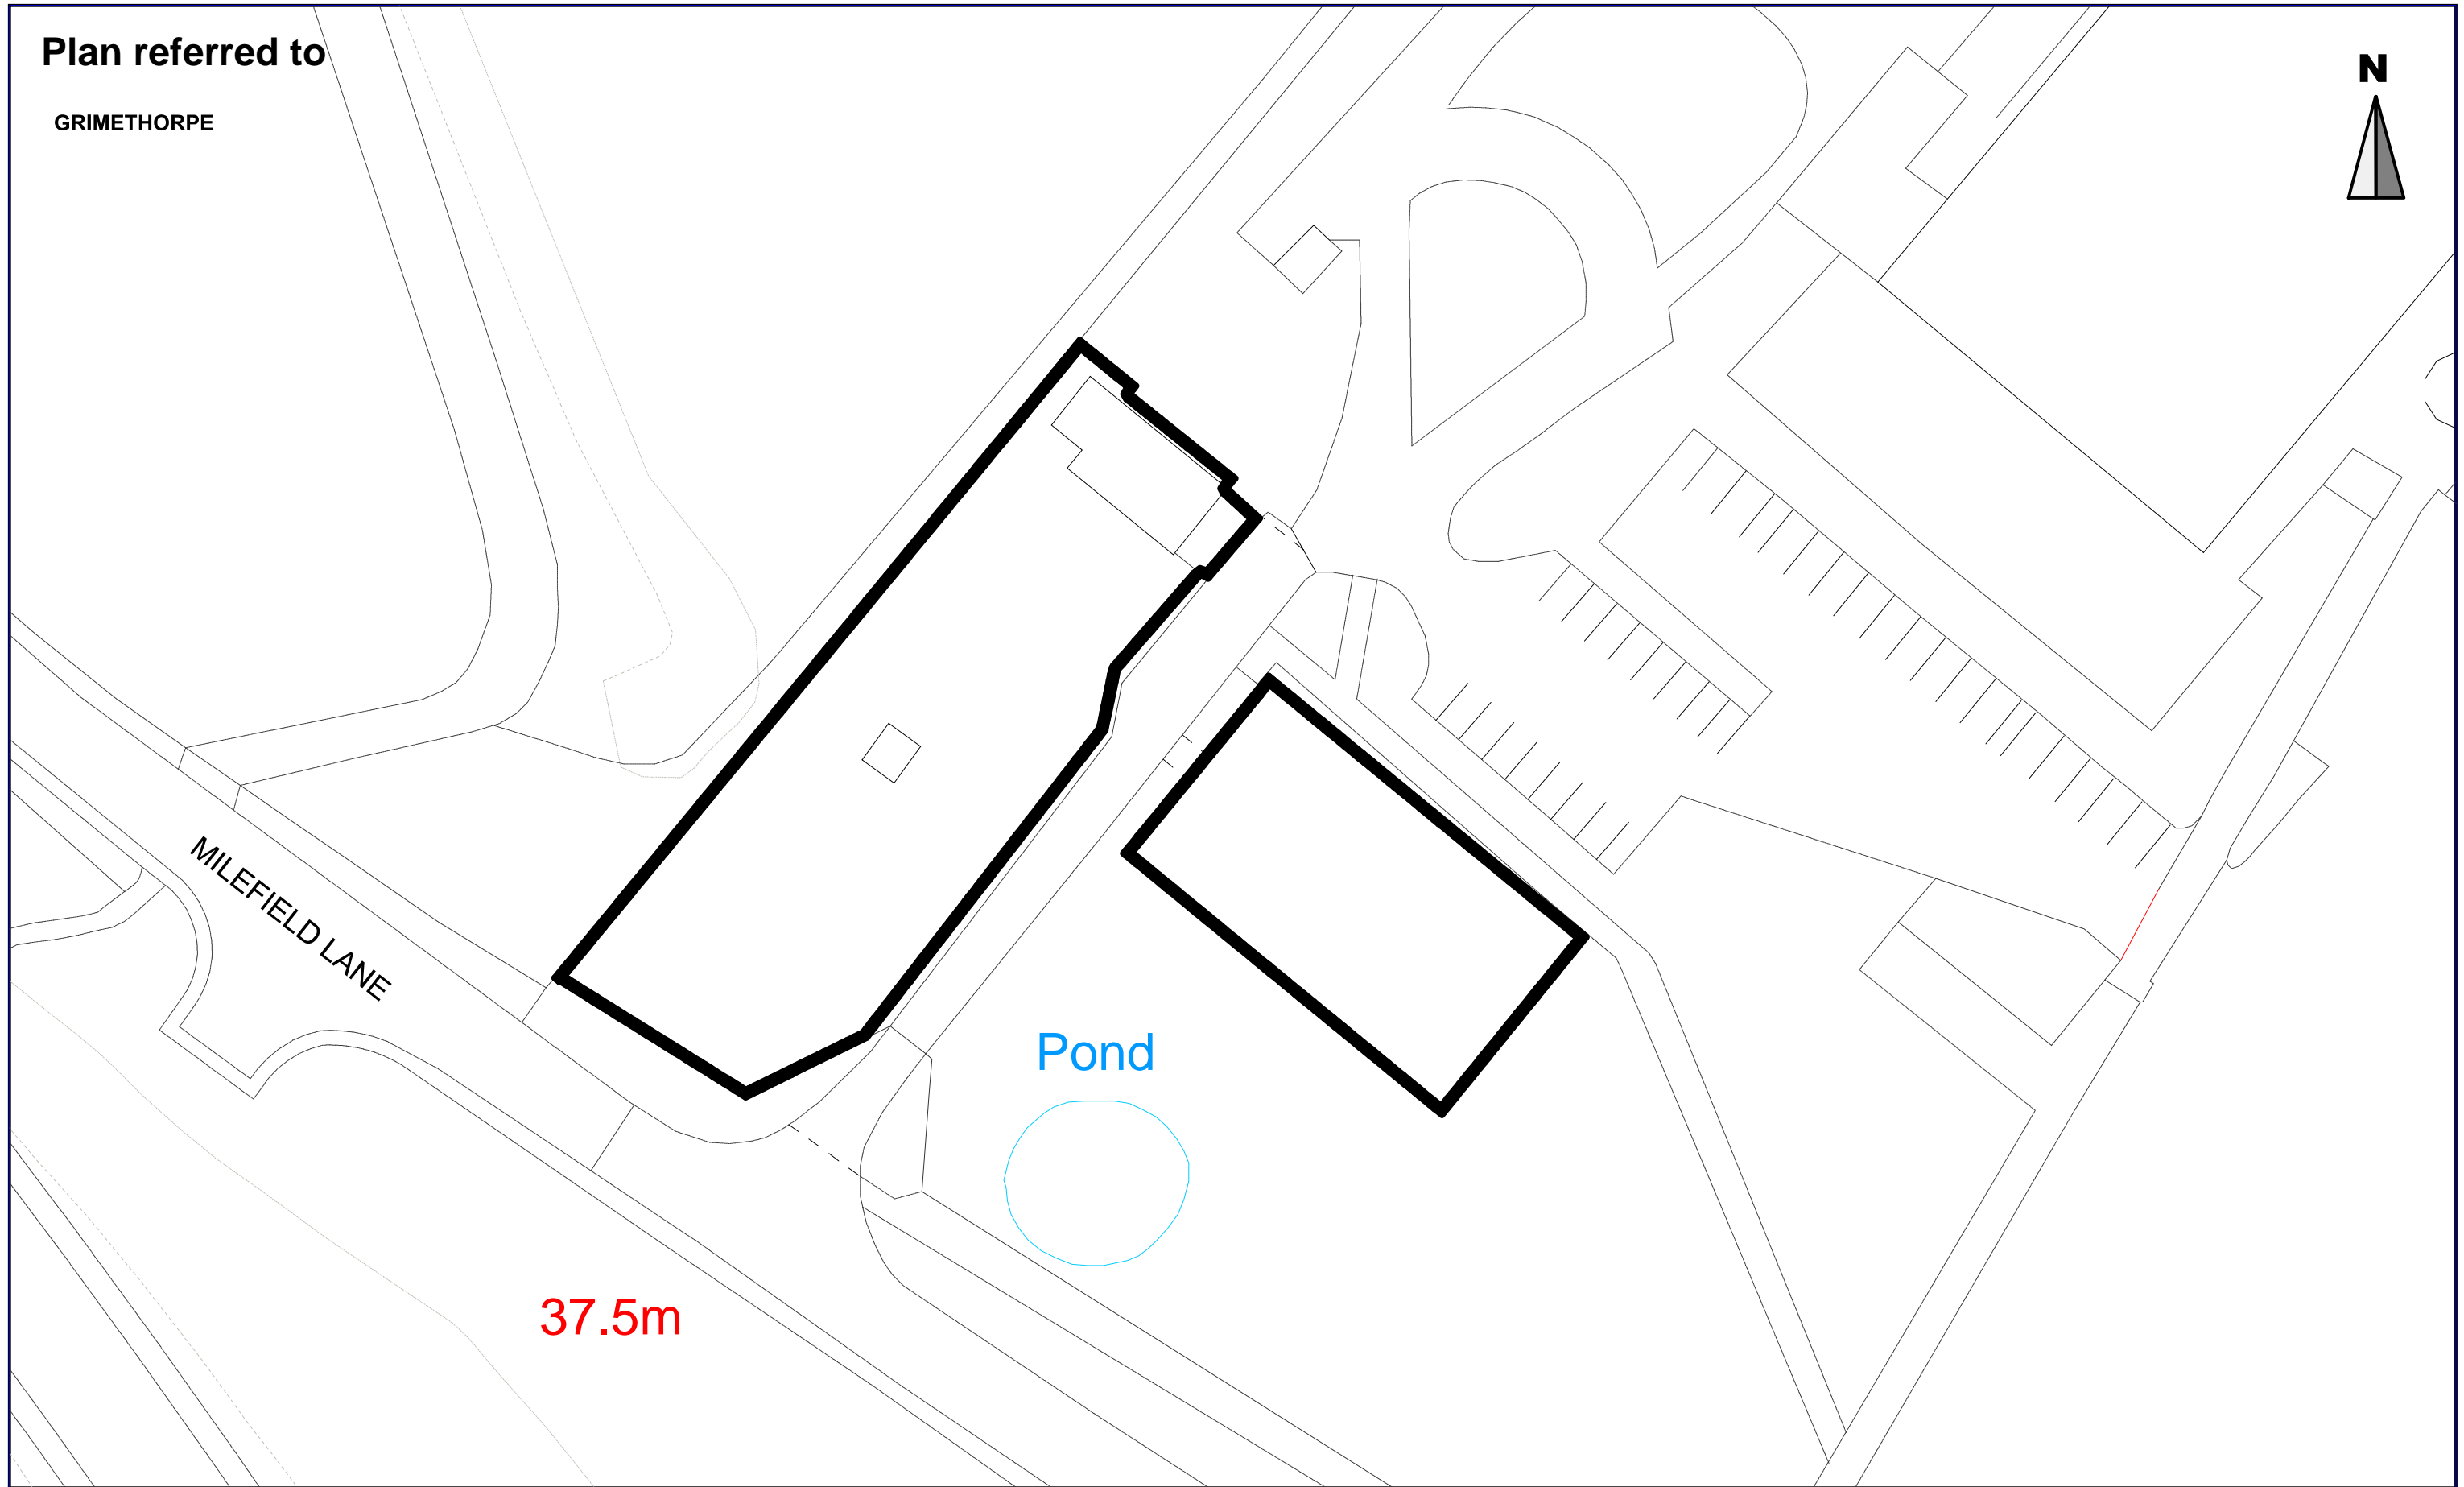

MILEFIELD LANE

Pond

37.5m

Reproduced from the Ordnance Survey mapping with the permission of Her Majesty's Stationery Office. © Crown Copyright. Unauthorised reproduction infringes Crown Copyright and may lead to prosecution or civil proceedings.

Licence number 100022264

Drwg no:	JK3017A
Date:	16/12/2020
Scale 1: 500	

Drawing Title :
Cabinet Report Plan



Strategic Property and procurement/Asset Management
PO Box 634, Barnsley, S70 9GG
e-mail: Assetmanagement@barnsley.gov.uk
website: www.barnsley.gov.uk