


Plan referred to

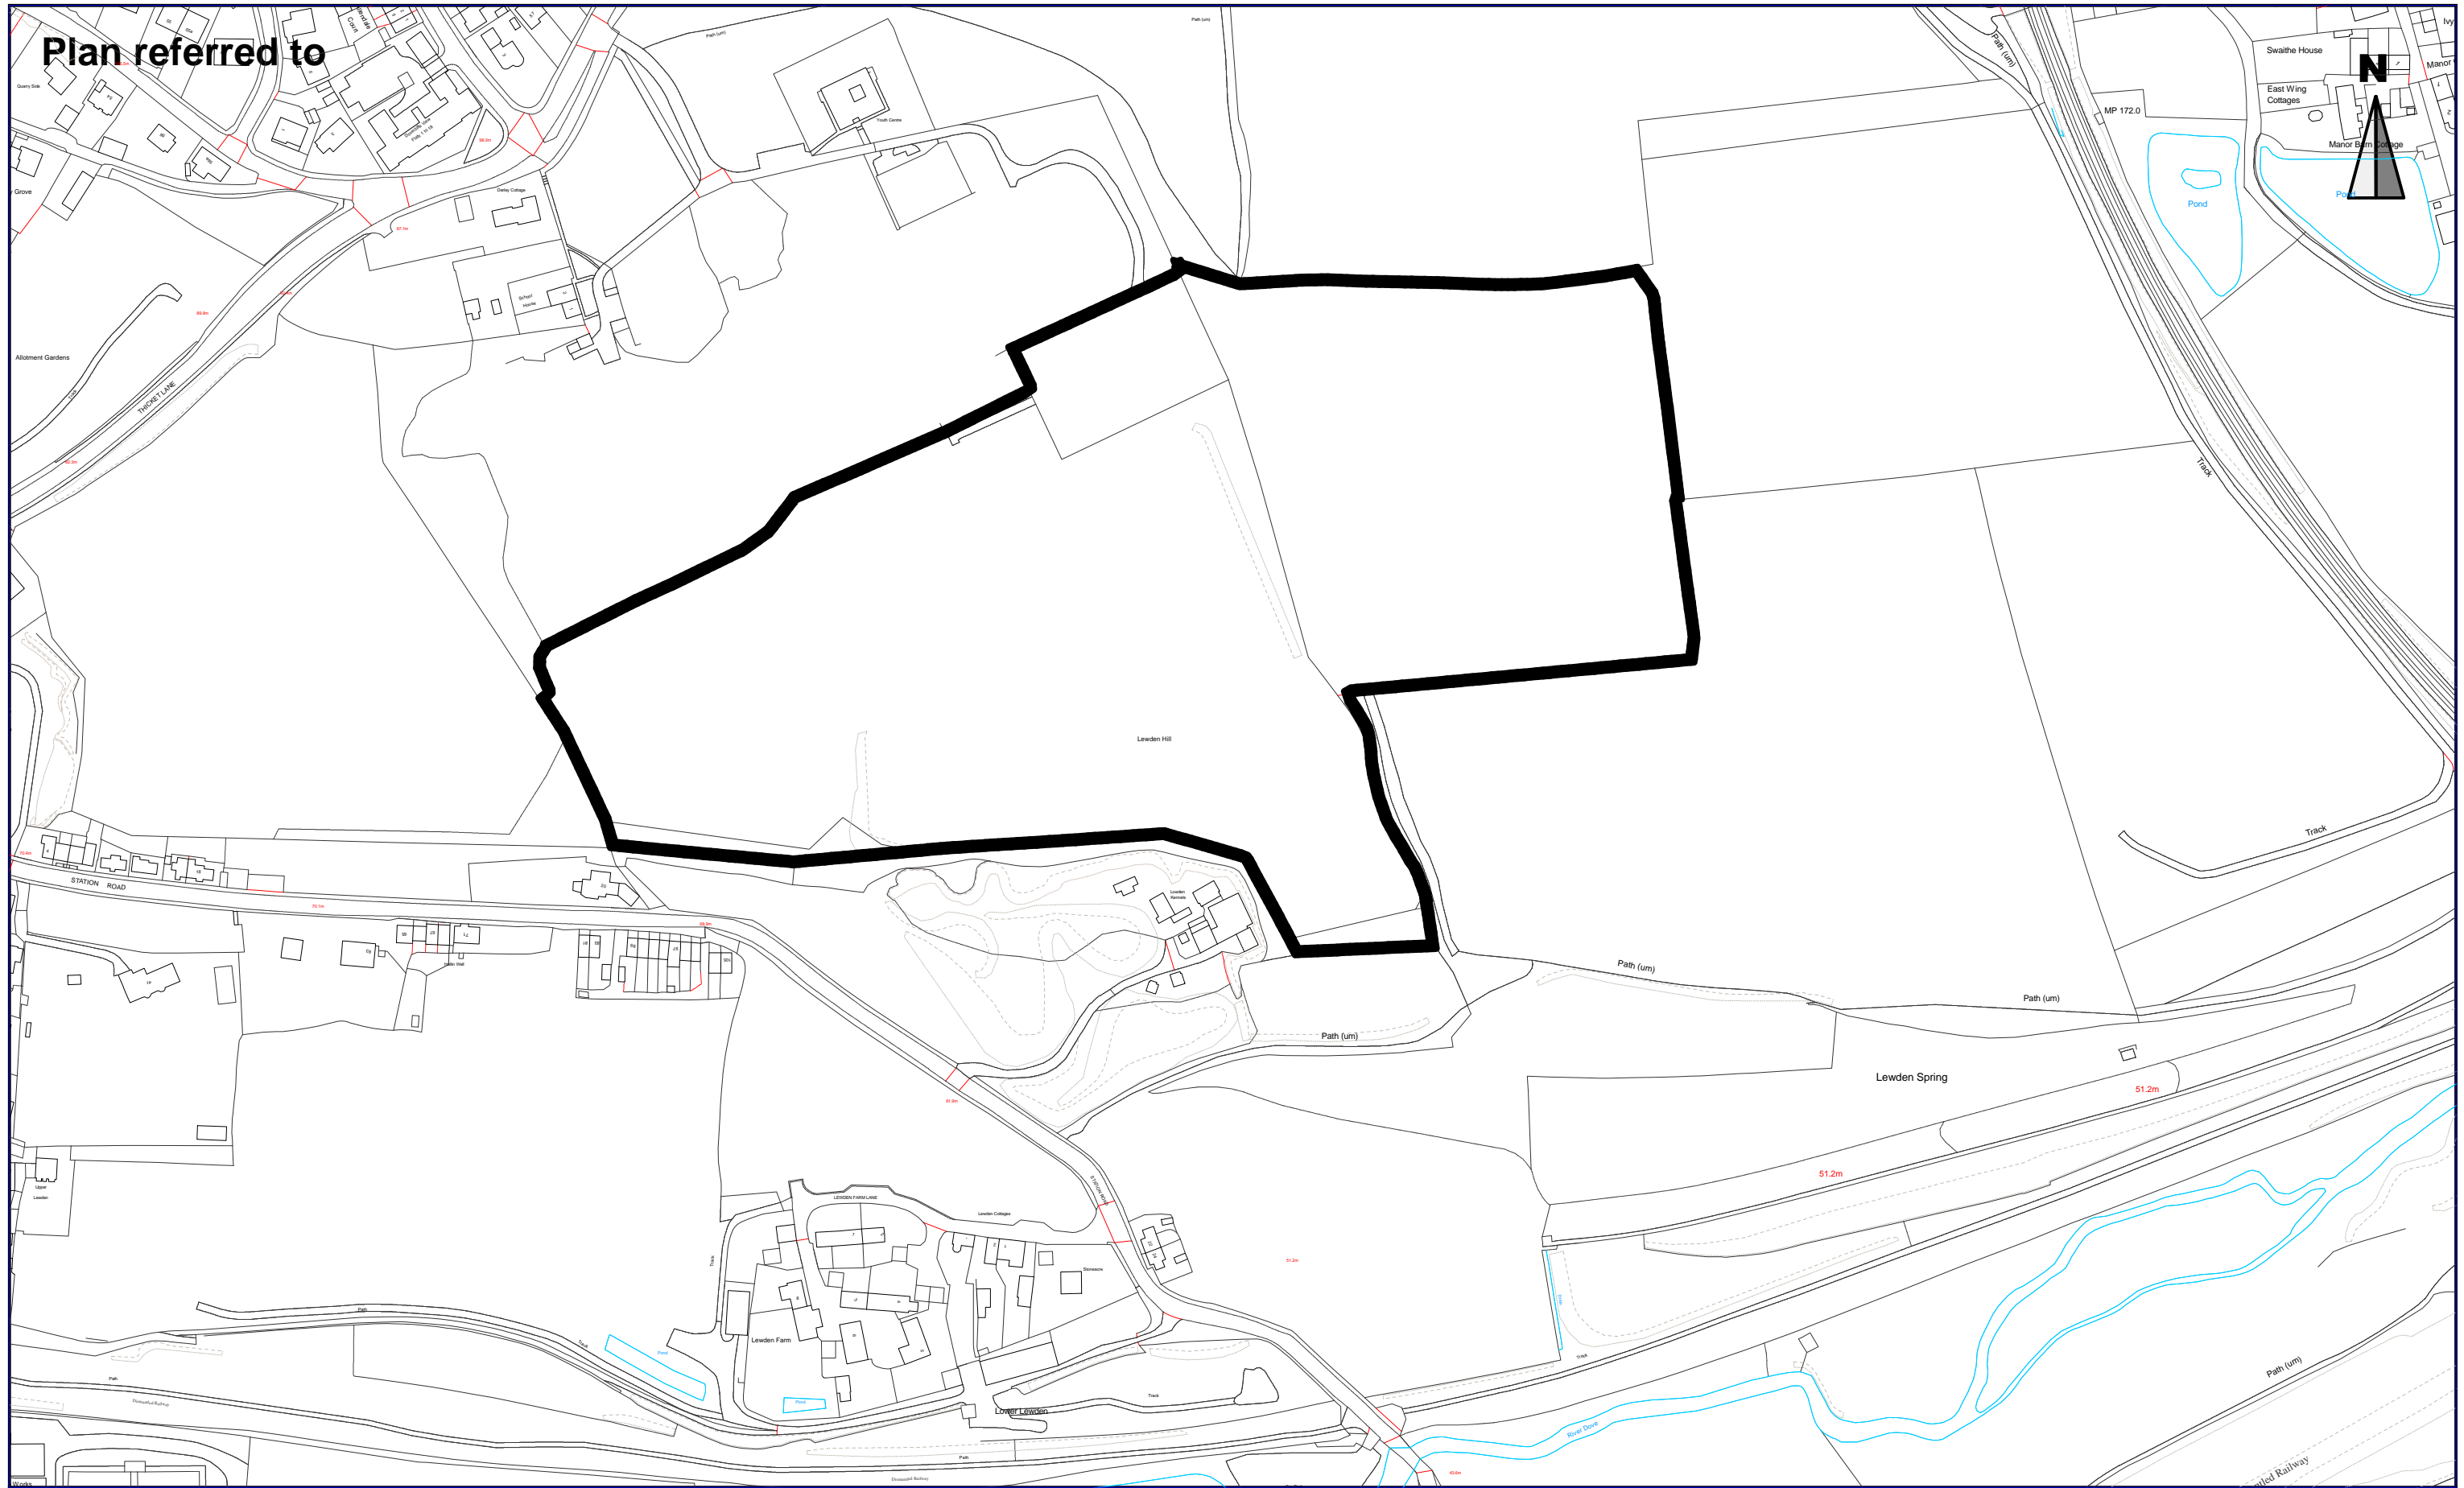

Reproduced from the Ordnance Survey mapping with the permission of Her Majesty's Stationery Office. © Crown Copyright. Unauthorised reproduction infringes Crown Copyright and may lead to prosecution or civil proceedings.

Licence number 100022264

Drwg no:	JK3011A
Date:	18/09/2020
<b>Scale 1: 2,500</b>	

Drawing Title :  
**Elmirst Playing Fields, Worsbrough  
Cabinet Plan**



**BARNSELY**  
Metropolitan Borough Council

Strategic Property and procurement/Asset Management  
PO Box 634, Barnsley, S70 9GG

e-mail: [Assetmanagement@barnsley.gov.uk](mailto:Assetmanagement@barnsley.gov.uk)  
website: [www.barnsley.gov.uk](http://www.barnsley.gov.uk)