
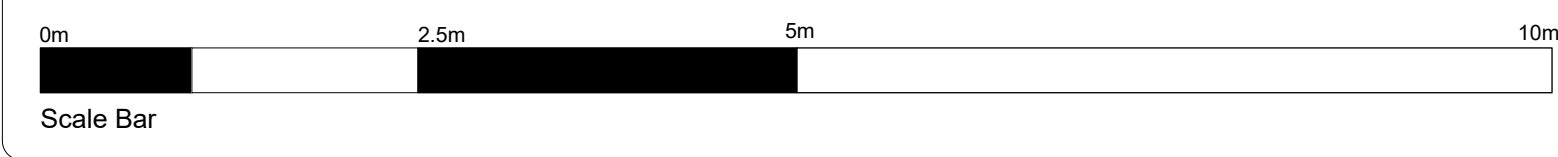


Plant list provided for guidance only, a detailed planting plan and schedule to be provided

Amenity Planting Mix (Species to include but not limited to)		
Species	Specification (NPS)	Density
Calamagrostis x acutiflora ' Karl Foerster'	3L; Bushy; Container	5-6 plants per sq.m.
Choisya ternata		
Cotinus 'Royal Purple'		
Geranium macrorrhizum 'White-ness'		
Lavandula angustifolia 'Hidcote'		
Salvia nemorosa 'Cardonna'		
Stipa tenuissima		
Verbena bonariensis		

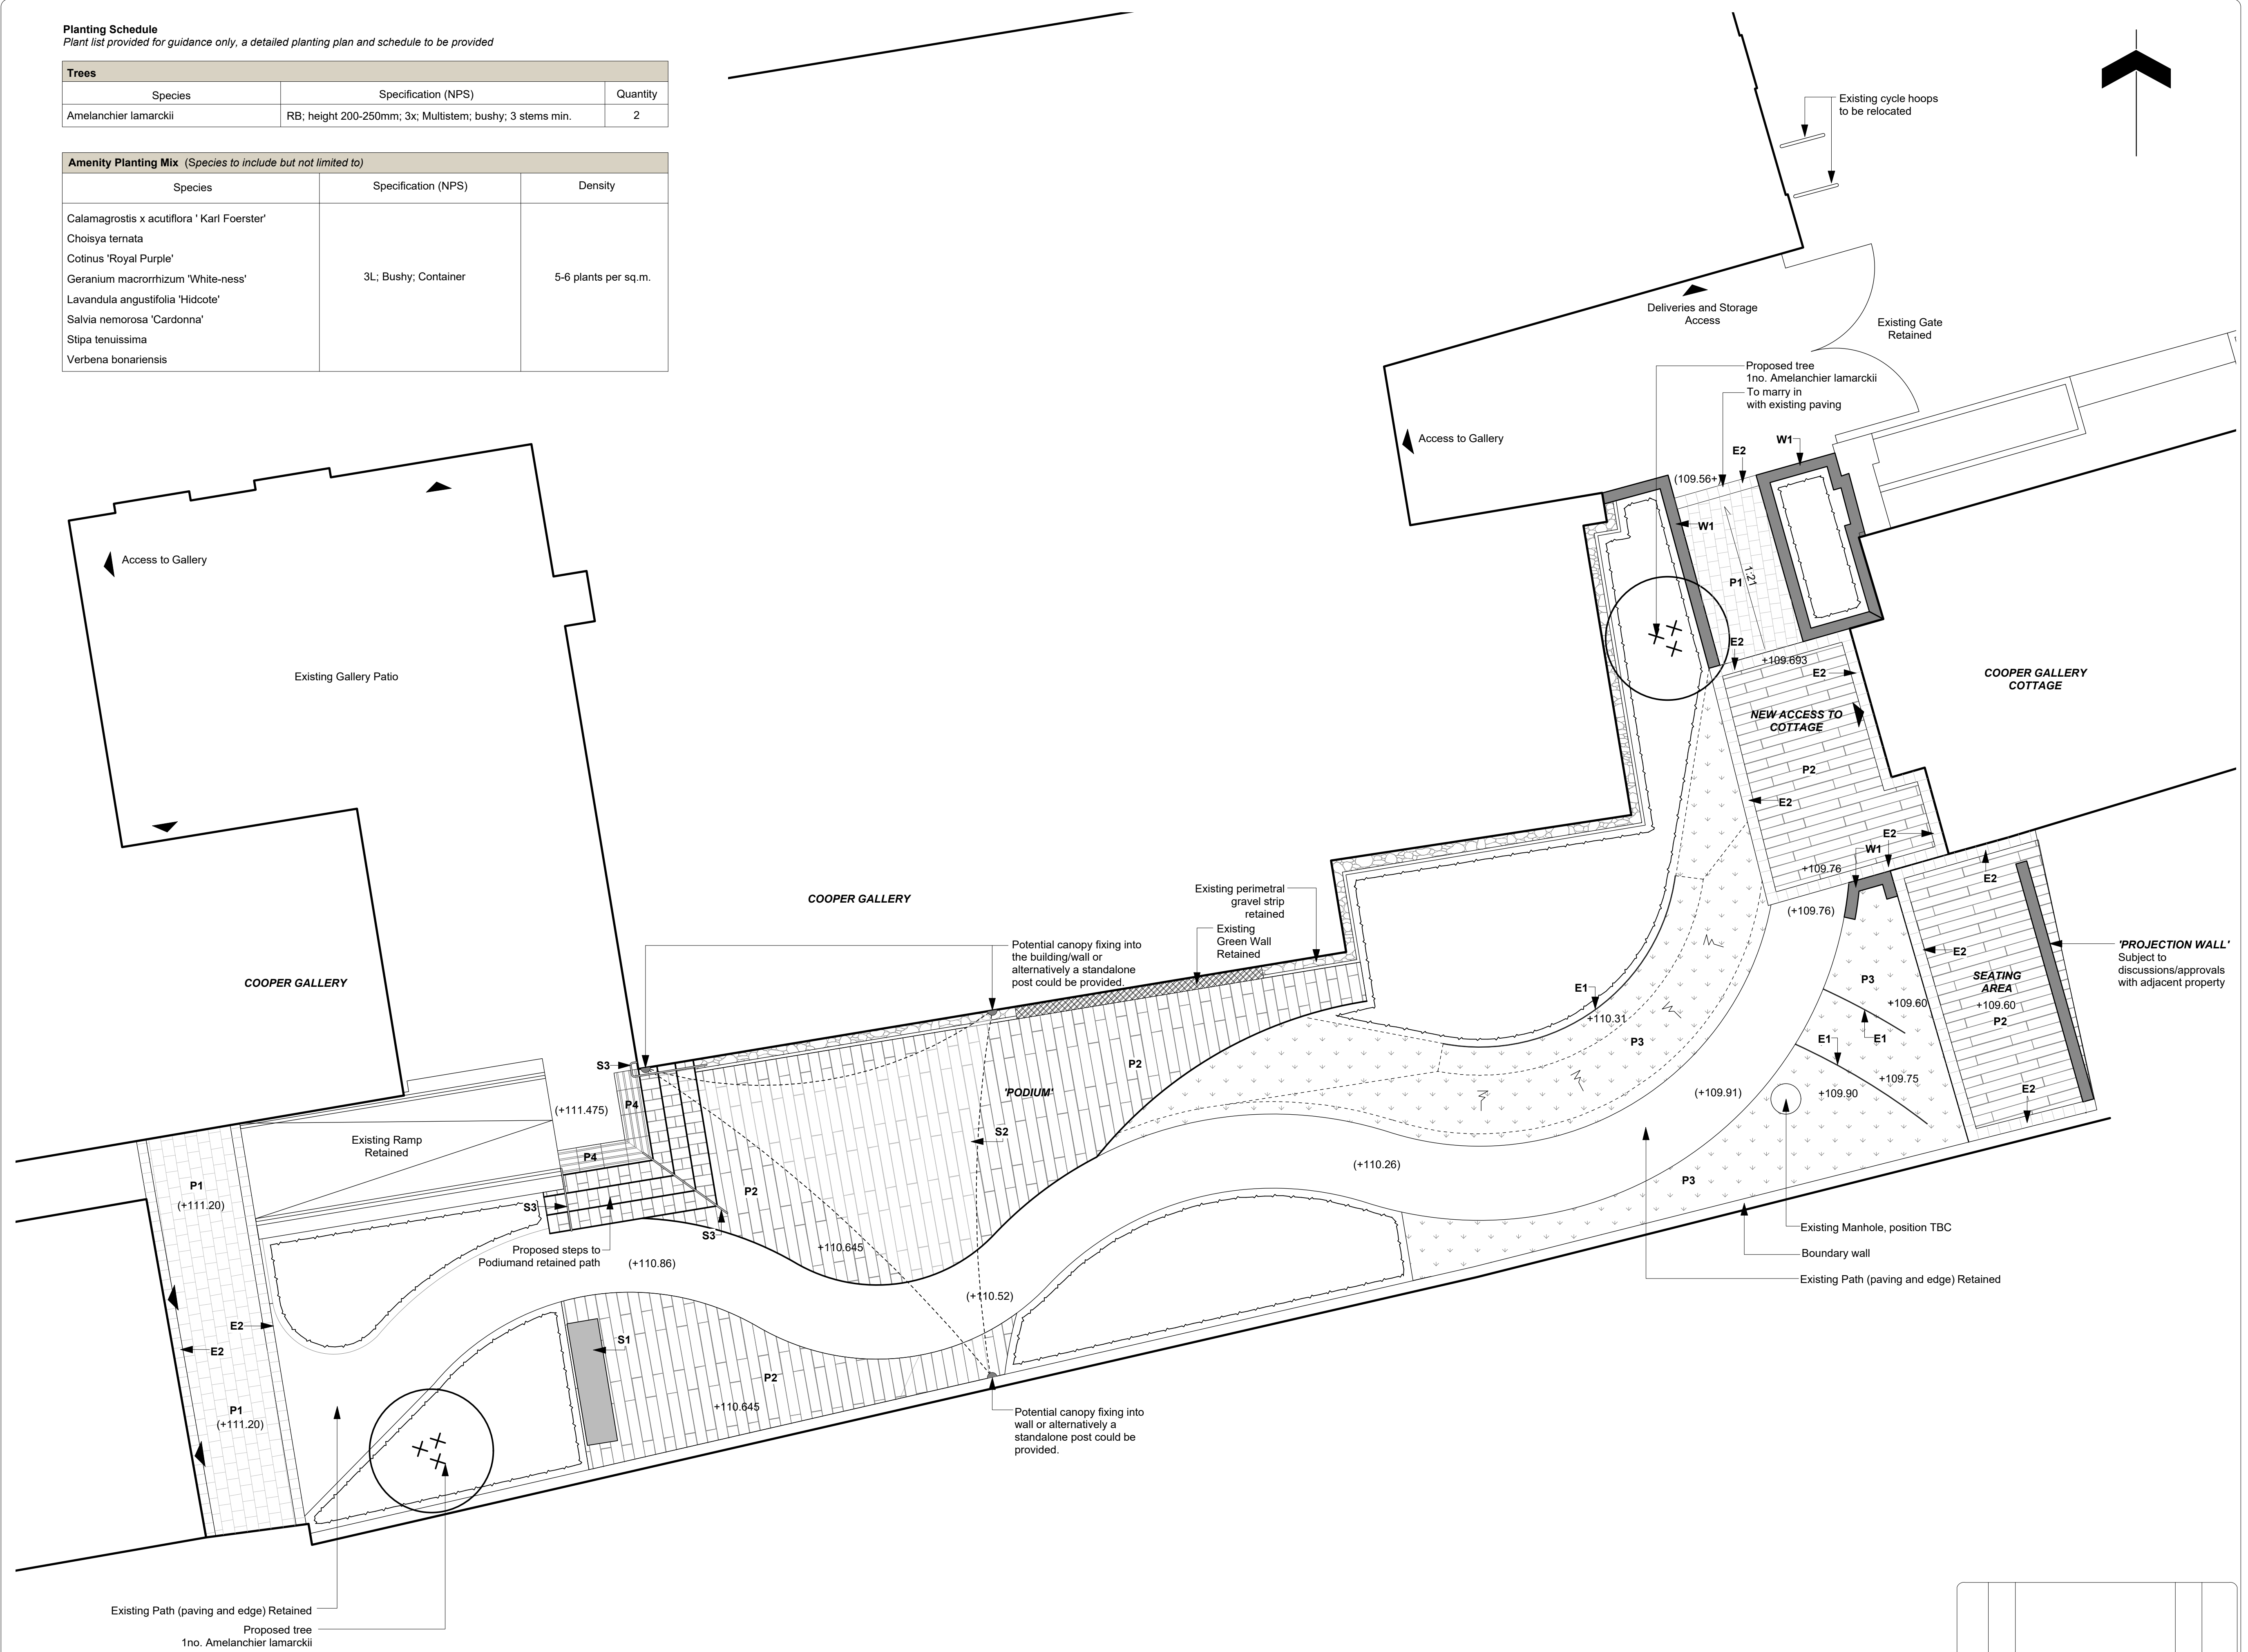

1. Do not scale from this drawing
2. To be read in conjunction with Project Risk Register REF: XXX
3. To be read in conjunction with all other Landscape Architect's drawings
4. Specialist design required for Kinley Metal Edge, Sail Shade and Handrail products. Shop drawings required to be approved prior manufacture.
5. Information shown for budget costing only.
6. Subject to Planning/Building Control approval.
7. Approvals required to adjacent properties for works to existing walls.
8. Outline planting specification for budget costing. Planting plans to be developed.

Supplier: Contractors choice
Product: To match existing on access ramp

D	RISK	MITIGATION	Date Mitigated

PRELIMINARY FOR COSTING



DRAWING NUMBER : **CGB-ALA-00-XX-DR-L-0002** SUITABILITY : **S2** REVISION : **P01**

DATE	REV	DESCRIPTION OF REVISION	DRAWN BY	APPROVED BY
REVISIONS				